



C:\Users\Hassan\AppData\Local\Temp\AcPublish_8228\22021 Hillcrest Development - 99% Drawings - 2023-02-24.dwg - 11:57 A

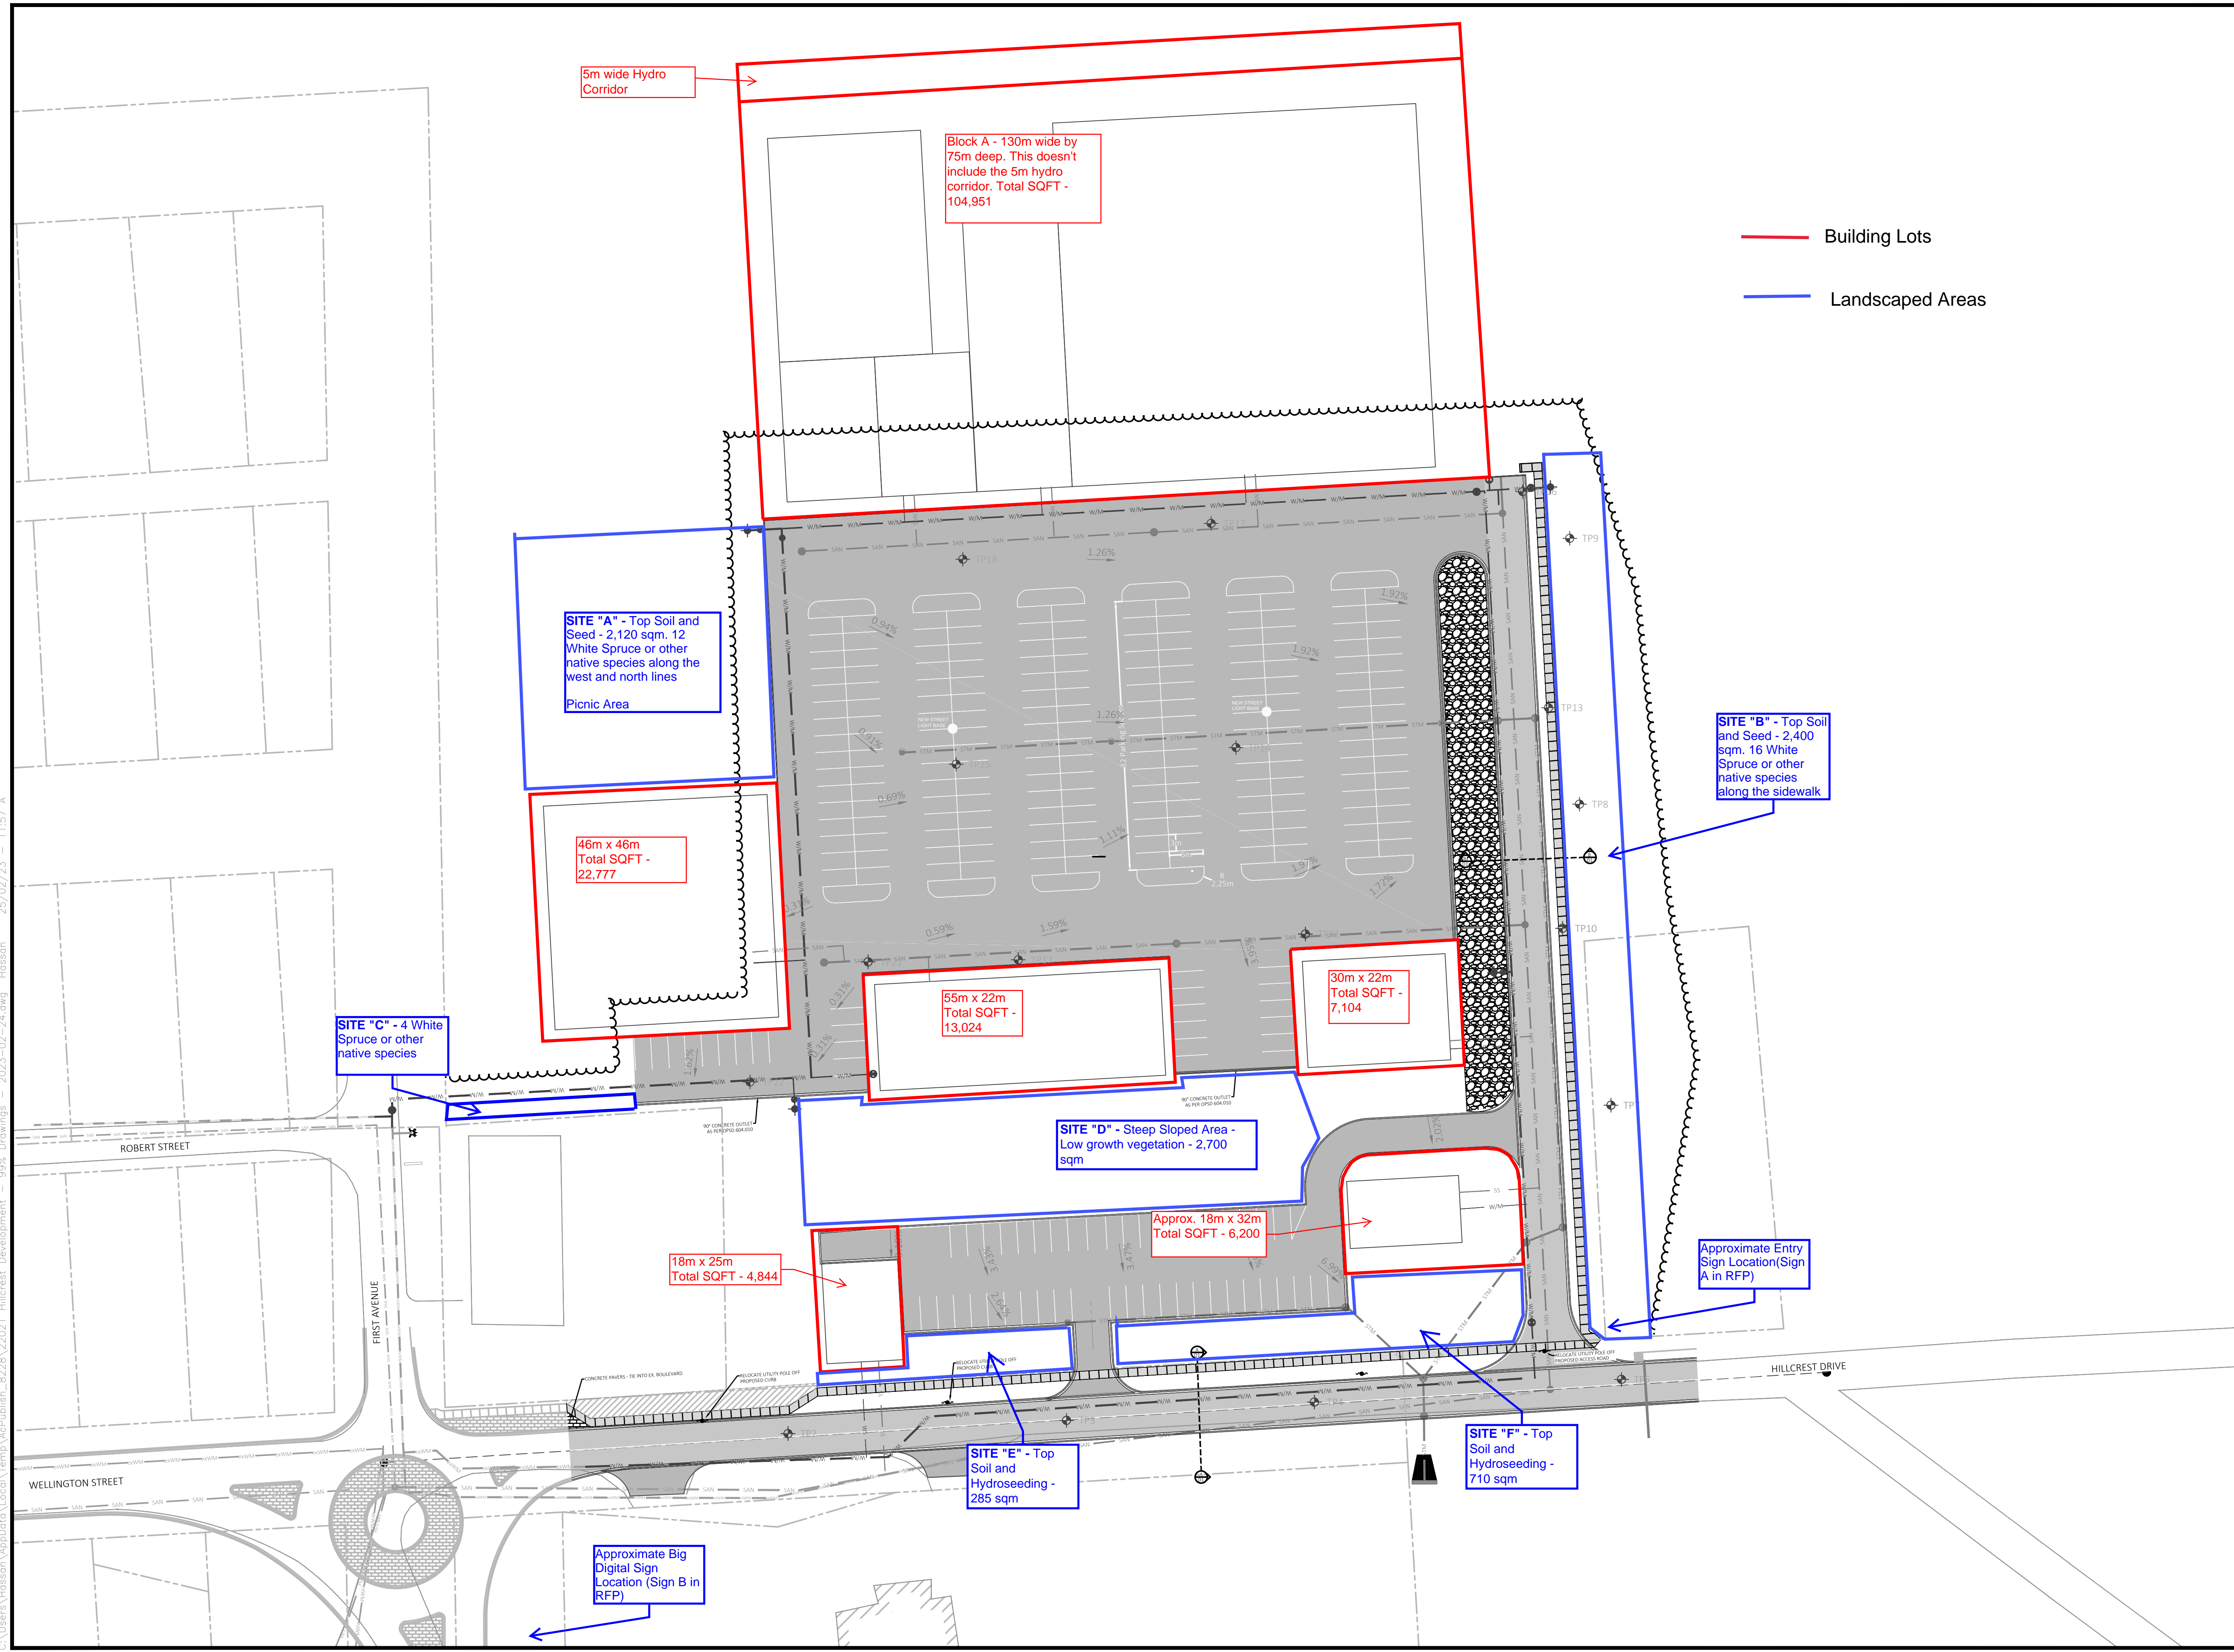

— Building Lots
— Landscaped Areas

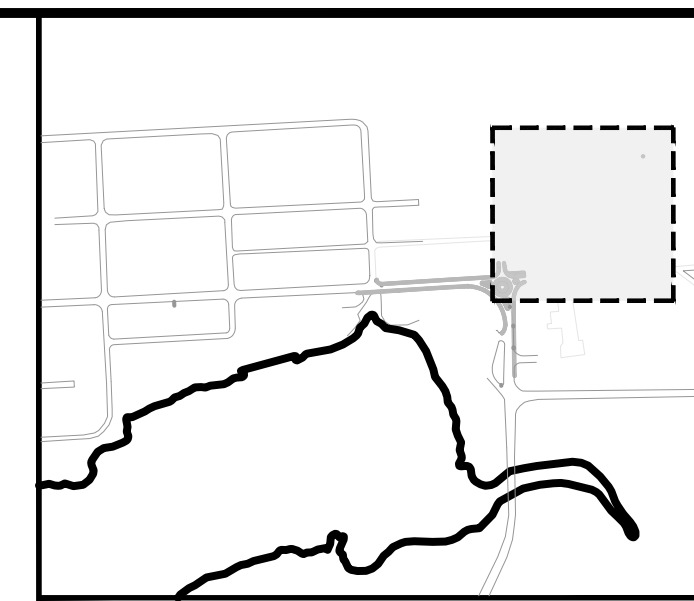

KEY PLAN

LEGEND

- PROPERTY LINE
- - - EXISTING UTILITY POLE
- - - EXISTING CONTOURS
- W/W NEW PVC WATERMAIN
- SAN NEW PVC GRAVITY SEWER MAIN
- F/M NEW FORCEMAIN
- STM NEW PVC STORM SEWER
- SS NEW 100mm SANITARY SERVICE
- WS NEW 25mm WATER SERVICE
- - - EXISTING BELL SERVICE
- NEW FIRE HYDRANT
- NEW WATER VALVE
- NEW SANITARY MANHOLE
- EXISTING SANITARY MANHOLE
- NEW CATCH BASIN OR CATCH BASIN MANHOLE
- NEW CURB AND GUTTER
- ROAD:
 - 400mm GRANULAR B
 - 150mm GRANULAR A
 - 90mm HLA ASPHALT
- PARKING LOTS AND ENTRANCES:
 - 450mm GRANULAR B
 - 150mm GRANULAR A
 - 50mm HLA ASPHALT
- NEW RIP-RAP
- NEW 1.5m WIDE CONCRETE SIDEWALK
- NEW UNIT PAVERS
- NEW TOPSOIL AND SEED
- TEST FITS
- SLOPE (PAVED)
- NEW HEADWALL
- NEW STREET LIGHT BASE

Drawings "Issued for Construction" are to the best of our knowledge an accurate representation of documented proposals. In the case of any discrepancy, omission or conflict between the "Issued for Construction" documents and the contract documents, the contractor is to promptly notify the engineer.

NO.	DATE	DESCRIPTION
5		
4		
3	23/02/2023	ISSUED FOR 99% REVIEW
2	25/01/2023	ISSUED FOR 66% REVIEW
1	03/03/2022	ISSUED FOR 33% REVIEW

REVISION

KEEWATIN-ASKI LTD.
engineering & architecture
www.k-a.ca


CLIENT

SIoux LOOKOUT
Hub of the North

PROJECT
HILLCREST DEVELOPMENT
INFRASTRUCTURE SERVICING

DRAWING TITLE
OVERALL LAYOUT PLAN
PROPOSED

DESIGN: GP	DRAWING NUMBER: SP-3
DRAWN: DC/AKHR	PROJECT NUMBER: 22021
CHECKED: GPKM	
SCALE: AS SHOWN	
DATE:	

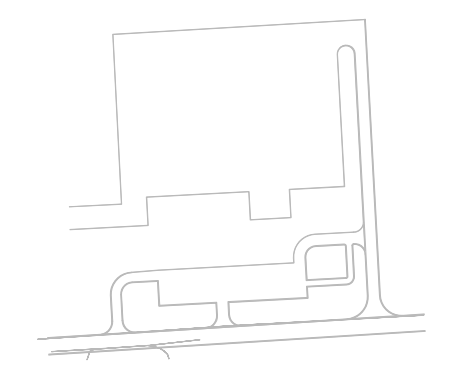

KEY PLAN

LEGEND


Drawings issued for Construction are to the best of our knowledge an accurate representation of documented conditions. In the case of any discrepancy, omission or conflict between the issued for Construction documents and the contract documents, the contractor is to promptly notify the engineer.

NO.	DATE	DESCRIPTION
7	11/07/2023	ISSUED FOR CONSTRUCTION - R1
6	20/05/2023	ISSUED FOR CONSTRUCTION
5	12/04/2023	ISSUED FOR ADDENDUM #1
4	23/03/2023	ISSUED FOR TENDER
3	23/02/2023	ISSUED FOR 99% REVIEW
2	25/01/2023	ISSUED FOR 66% REVIEW
1	03/03/2022	ISSUED FOR 33% REVIEW

REVISION

KEEWATIN-ASKI LTD.
 engineering & architecture
 www.k-a.ca

CLIENT

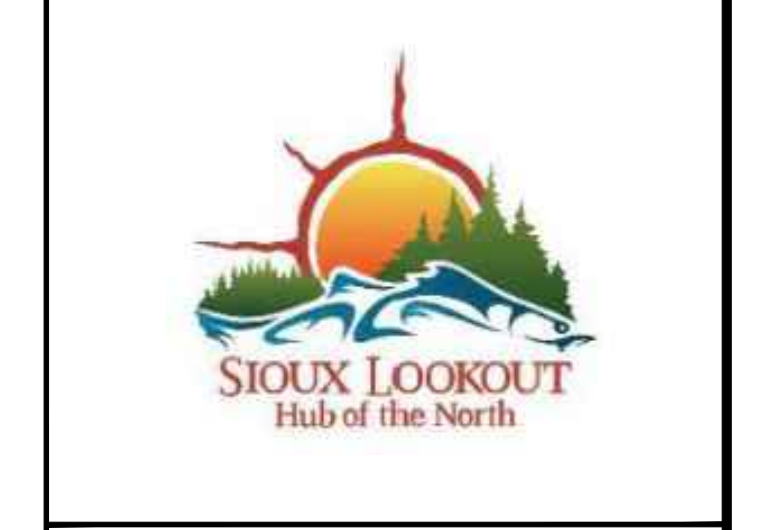

PROJECT




HILLCREST DEVELOPMENT
 INFRASTRUCTURE SERVICING

DRAWING TITLE

SITE VIEW
 CONSTRUCTION PROGRESS 2024

DESIGN:	GP
DRAWN:	RS
CHECKED:	CHECKED
SCALE:	AS SHOWN
DATE:	20241212

PROJECT NUMBER:	22021	DRAWING NUMBER:	V 1
-----------------	-------	-----------------	-----

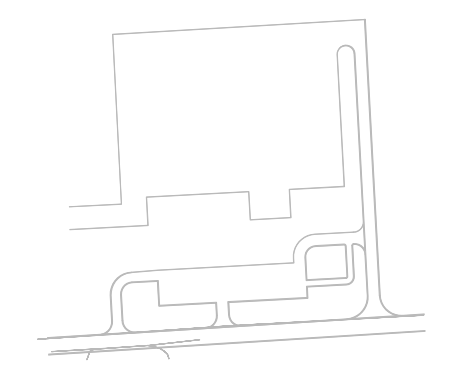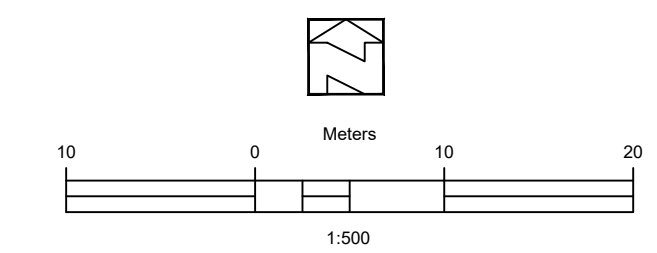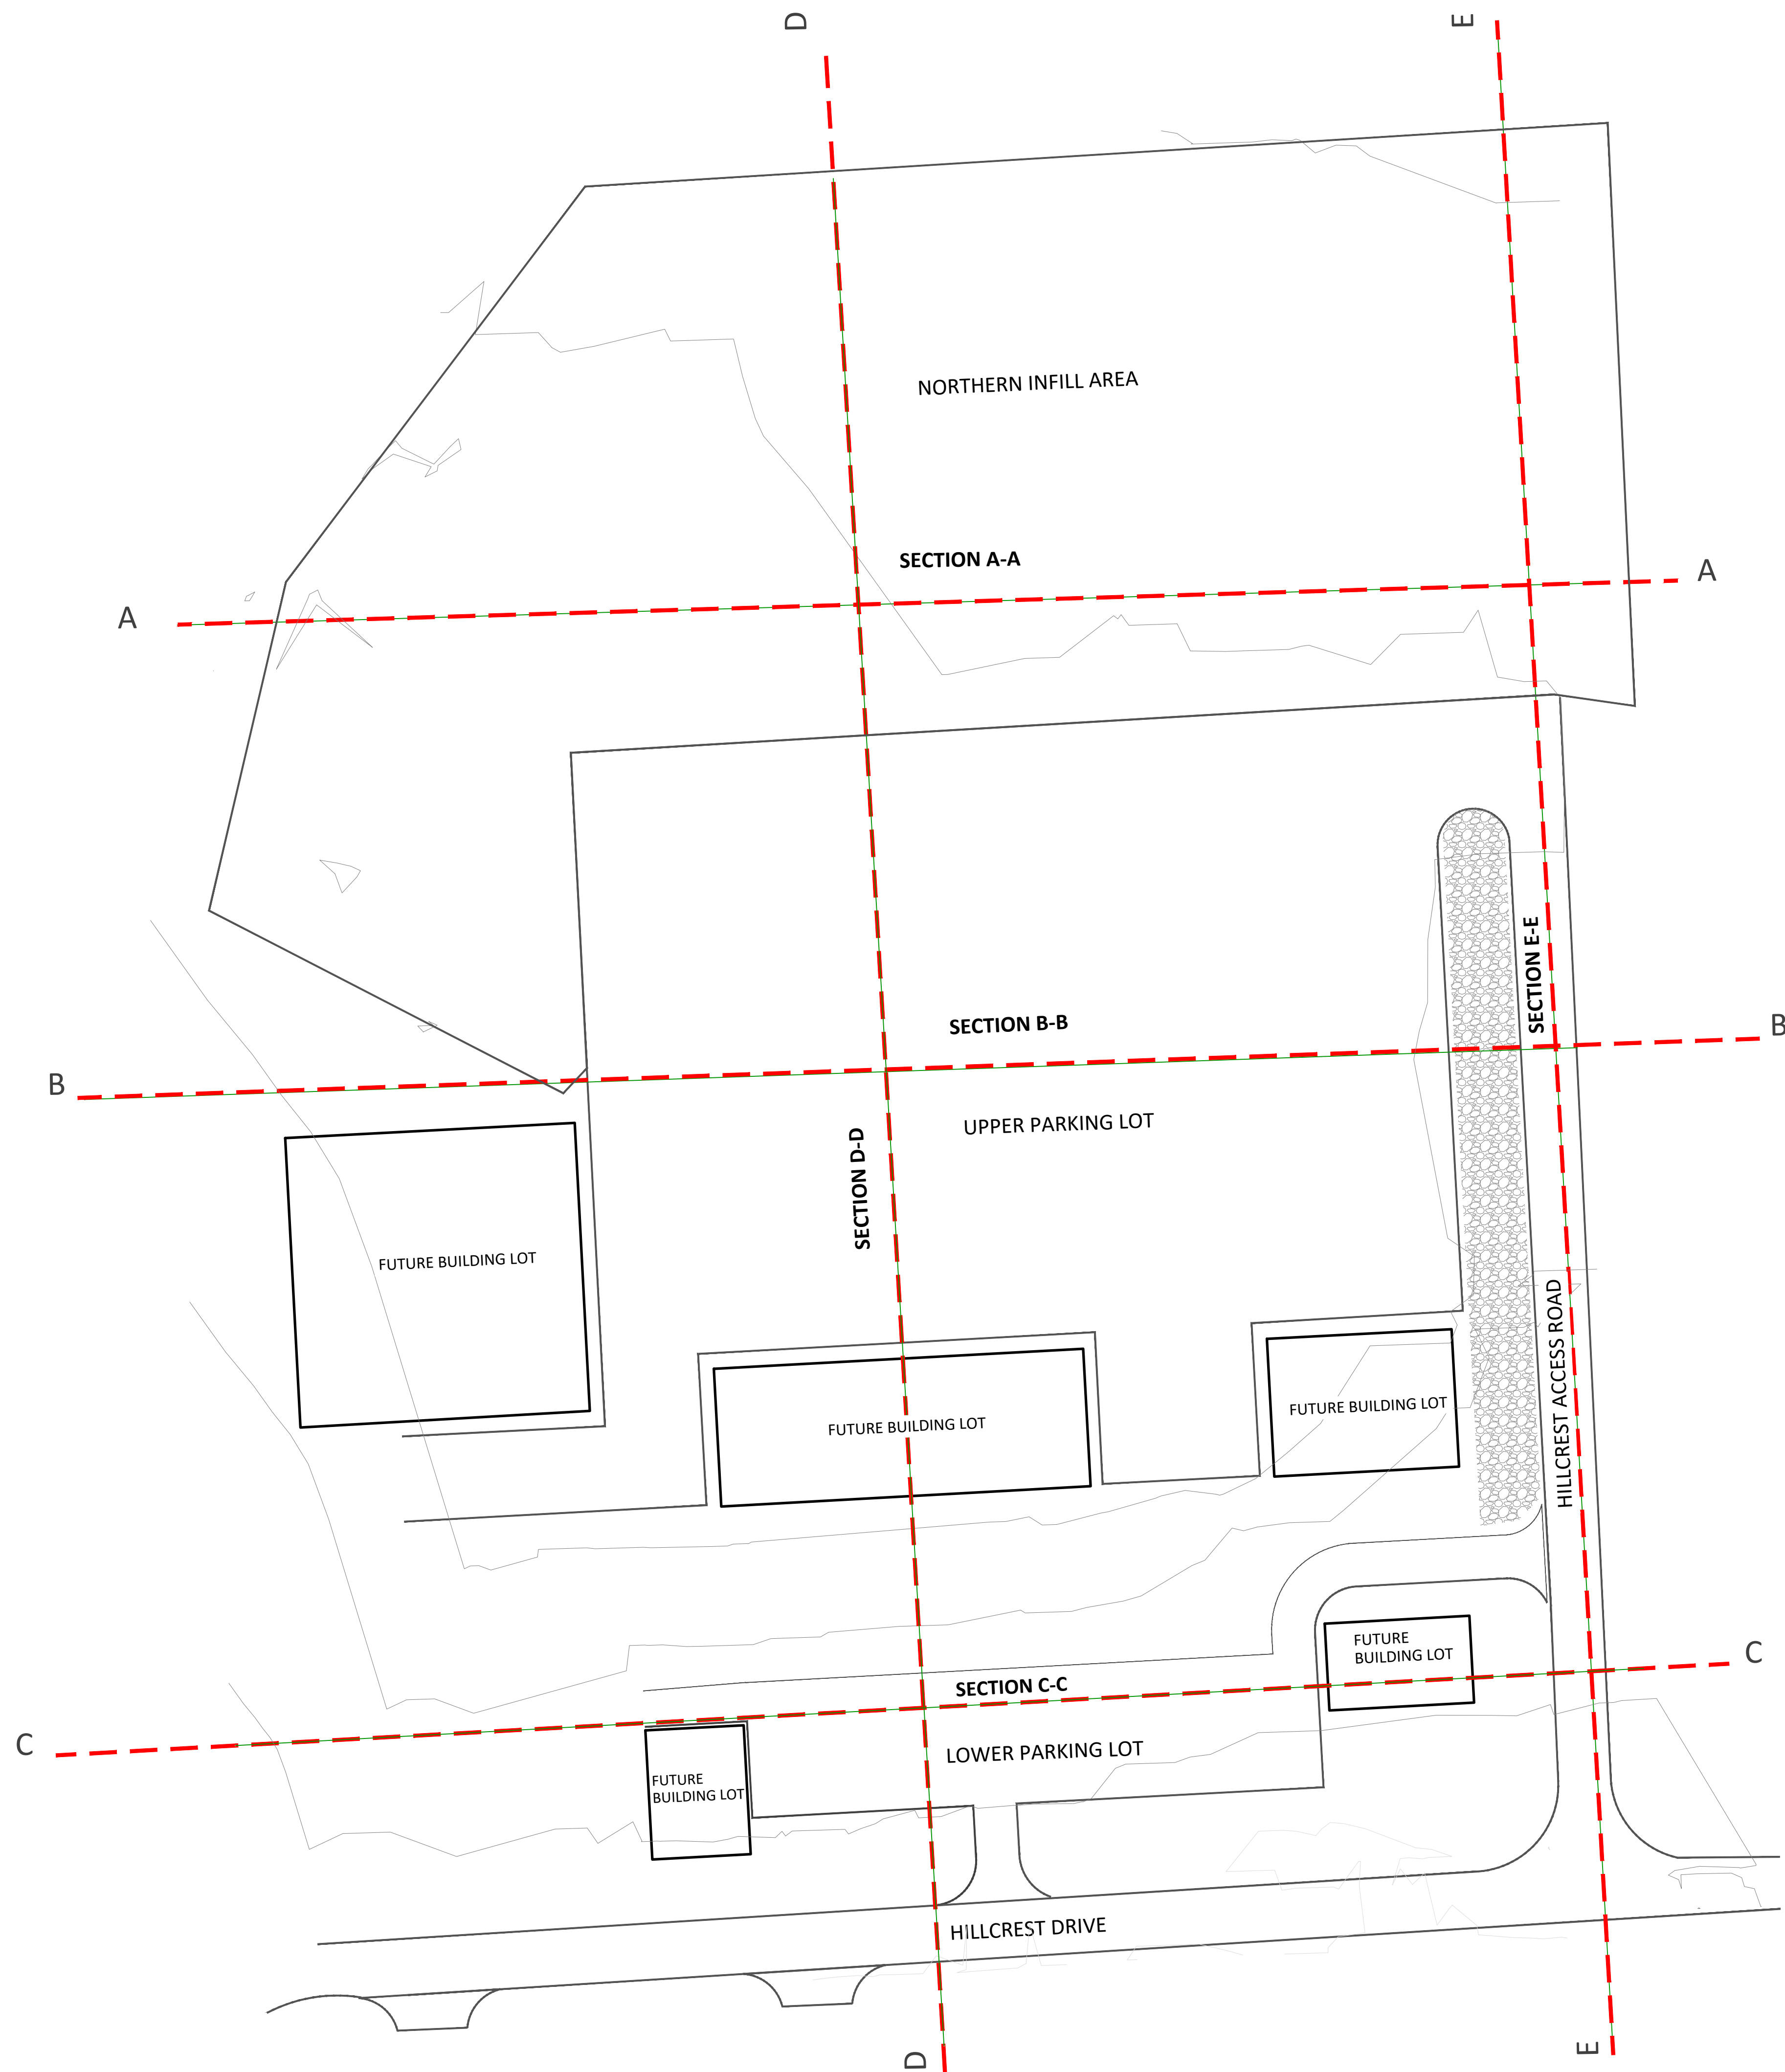

KEY PLAN

LEGEND

Drawings Issued for Construction are to the best of our knowledge an accurate representation of documented revisions. In the case of any discrepancy, omission or conflict between the Issued for Construction documents and the contract documents, the contractor is to promptly notify the engineer.

NO.	DATE	DESCRIPTION
7	11/07/2023	ISSUED FOR CONSTRUCTION - R1
6	20/05/2023	ISSUED FOR CONSTRUCTION
5	12/04/2023	ISSUED FOR ADDENDUM #1
4	23/03/2023	ISSUED FOR TENDER
3	23/02/2023	ISSUED FOR 99% REVIEW
2	25/01/2023	ISSUED FOR 66% REVIEW
1	03/03/2022	ISSUED FOR 33% REVIEW

REVISION

KEEWATIN-ASKI LTD.
 engineering & architecture
 www.k-a.ca

CLIENT




PROJECT
 HILLCREST DEVELOPMENT
 INFRASTRUCTURE SERVICING

DRAWING TITLE
 OVERALL SITE PLAN


DESIGN:	GP
DRAWN:	RS
CHECKED:	CHECKED
SCALE:	SCALE
DATE:	20241212

PROJECT NUMBER:	22021
DRAWING NUMBER:	SP 01

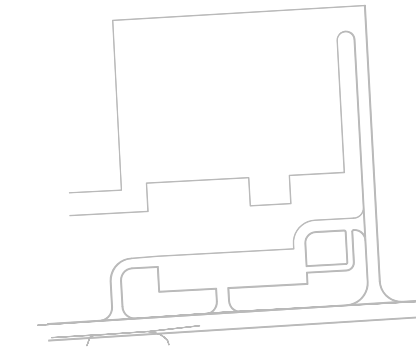

KEY PLAN

LEGEND

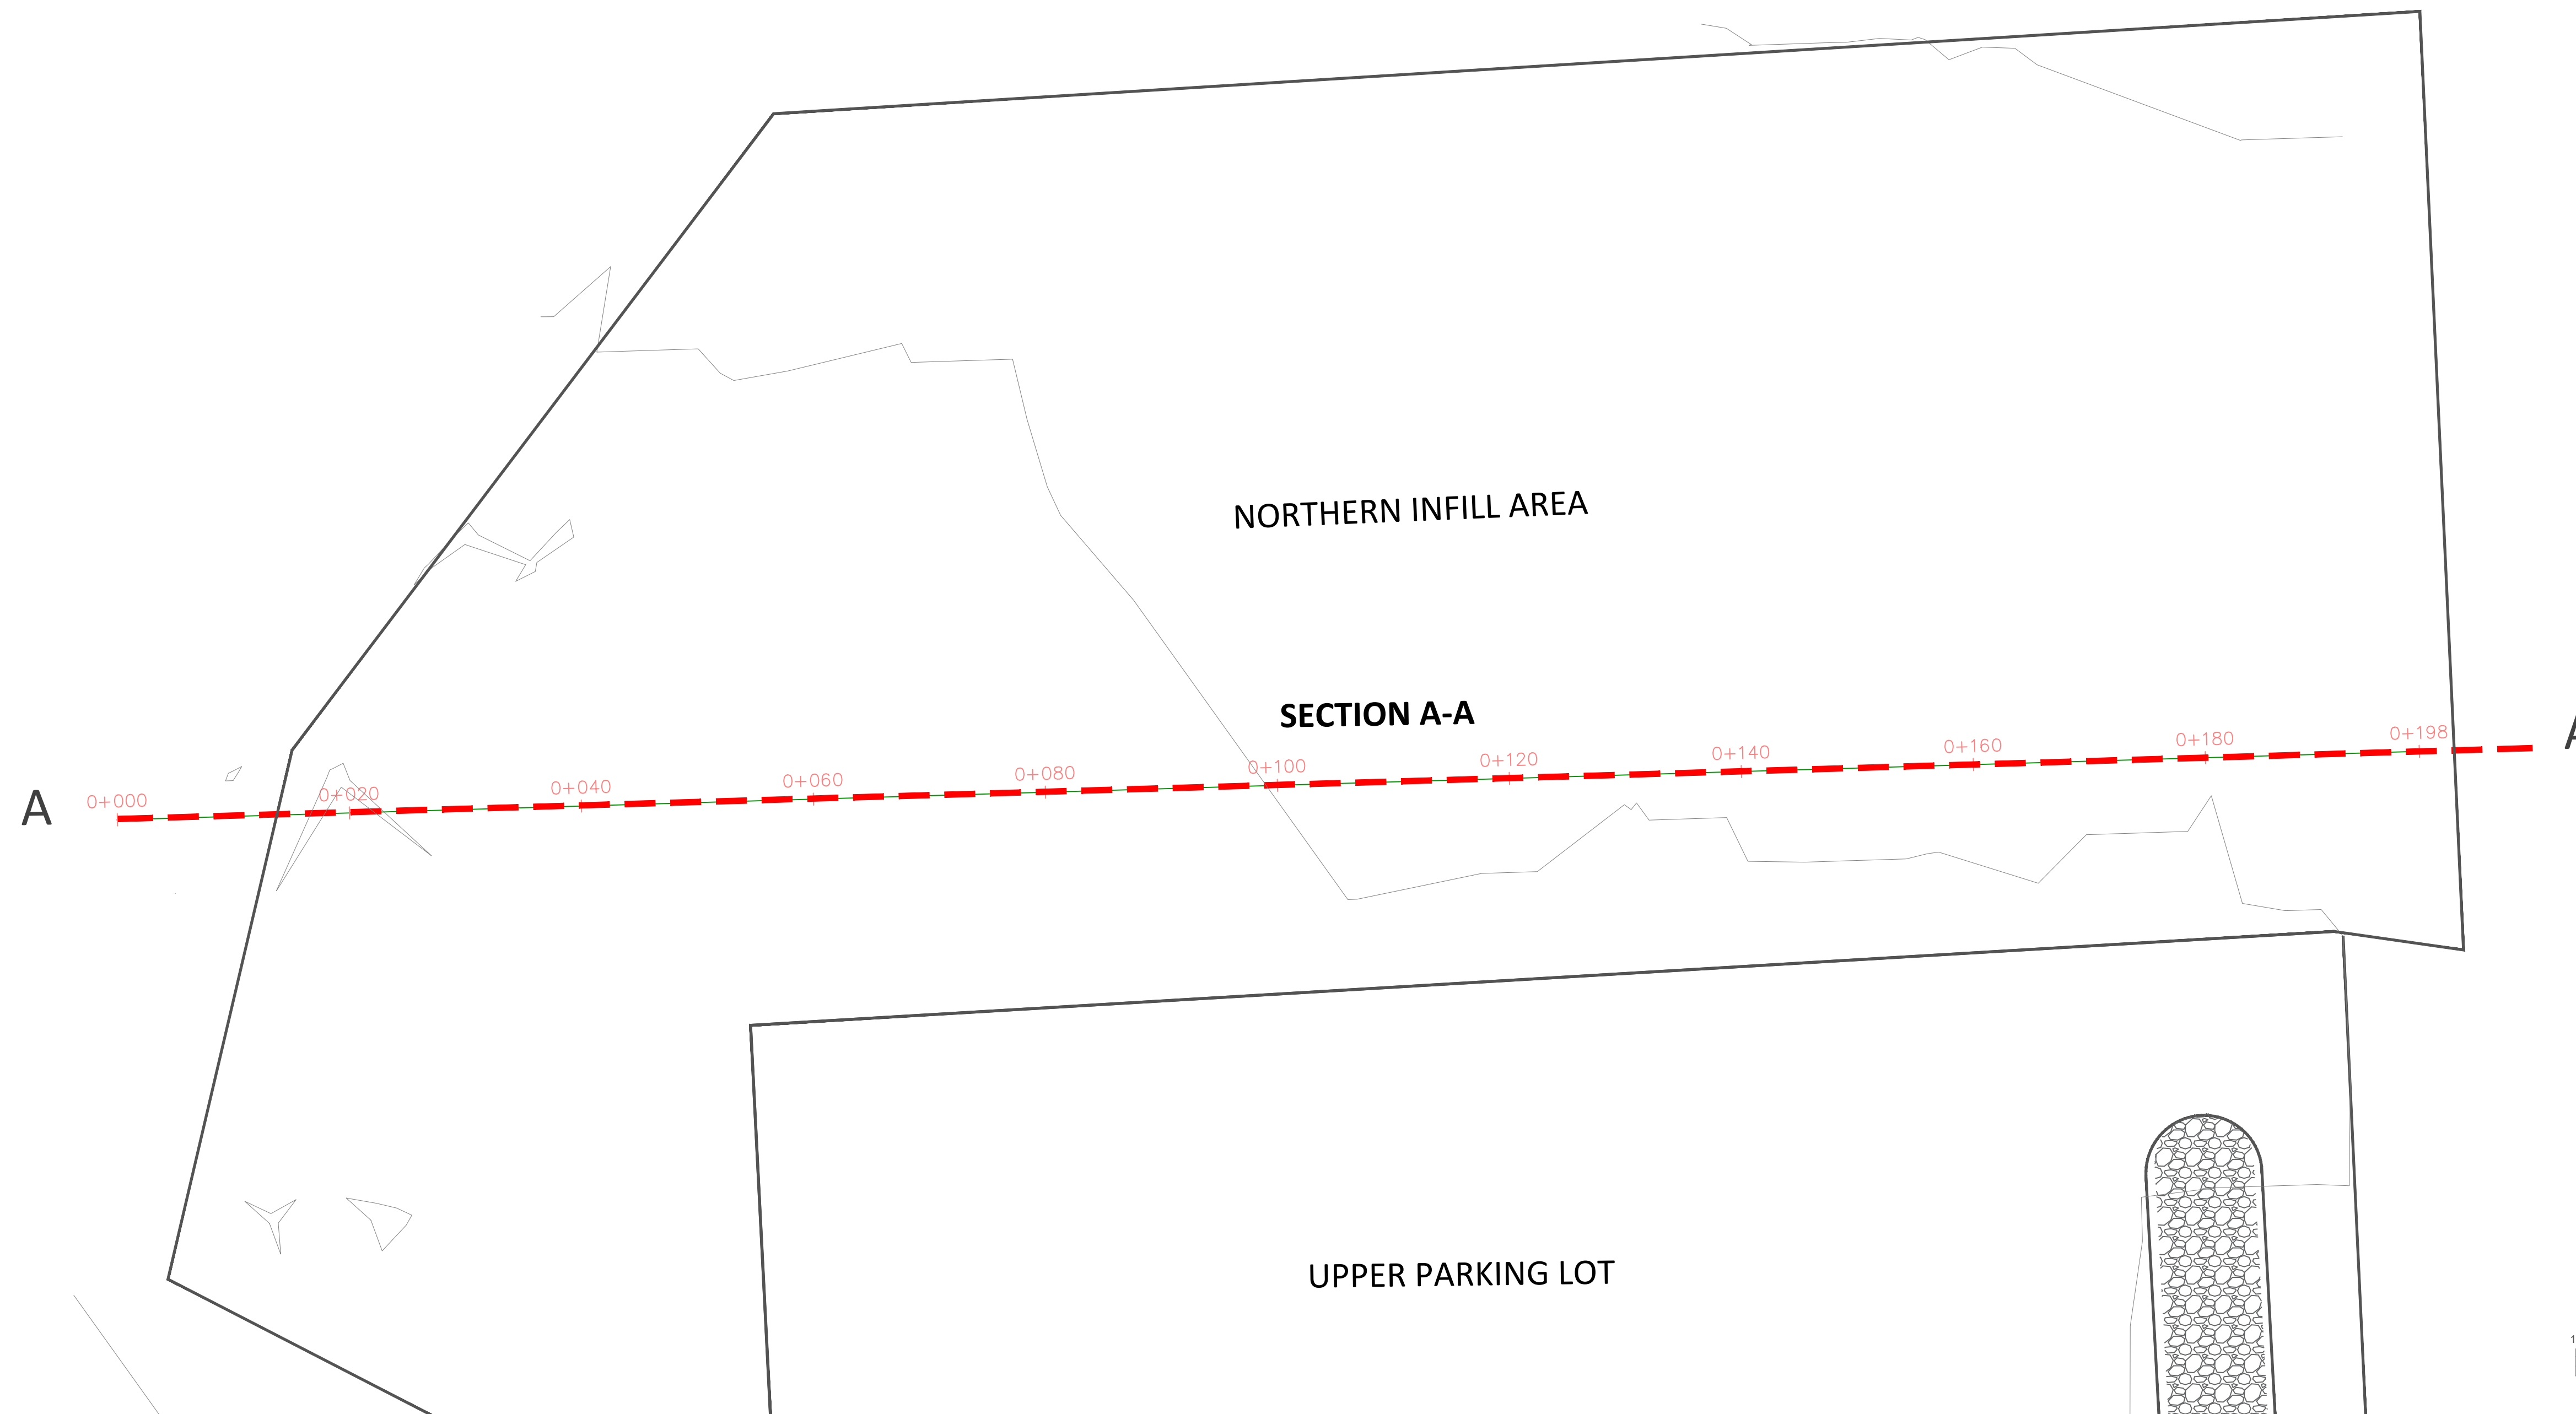

Drawings Issued for Construction are to the best of our knowledge an accurate representation of documented conditions. In the case of any discrepancy, omission or conflict between the Issued for Construction documents and the contract documents, the contractor is to promptly notify the engineer.

NO.	DATE	DESCRIPTION
7	11/07/2023	ISSUED FOR CONSTRUCTION - R1
6	20/05/2023	ISSUED FOR CONSTRUCTION
5	12/04/2023	ISSUED FOR ADDENDUM #1
4	23/03/2023	ISSUED FOR TENDER
3	23/02/2023	ISSUED FOR 99% REVIEW
2	25/01/2023	ISSUED FOR 66% REVIEW
1	03/03/2022	ISSUED FOR 33% REVIEW

NO.	DATE	DESCRIPTION
REVISION		

KEEWATIN-ASKI LTD.
engineering & architecture
www.k-a.ca

CLIENT




PROJECT
HILLCREST DEVELOPMENT
INFRASTRUCTURE SERVICING


DRAWING TITLE
PLAN AND PROFILE
SECTION A-A

DESIGN:	GP
DRAWN:	RS
CHECKED:	CHECKED
SCALE:	AS SHOWN
DATE:	20241212

PROJECT NUMBER:	22021
DRAWING NUMBER:	PP 01

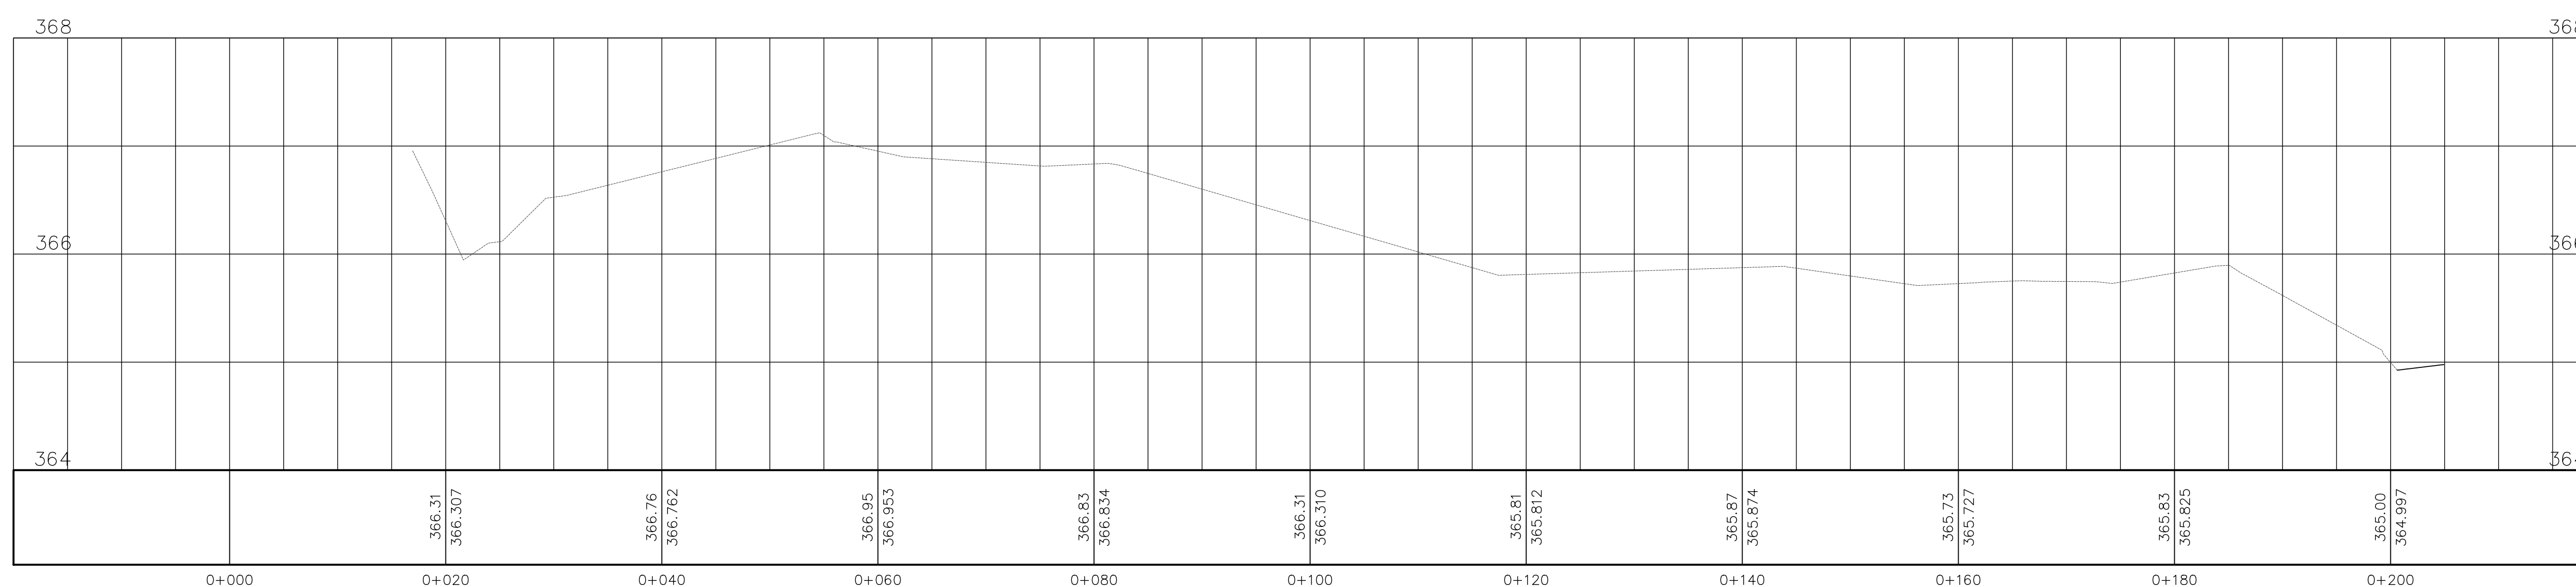


Vertical Scale Ratio 1:10

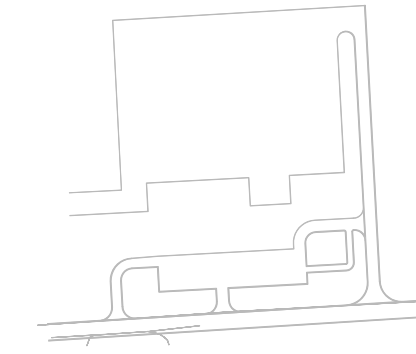

KEY PLAN



LEGEND

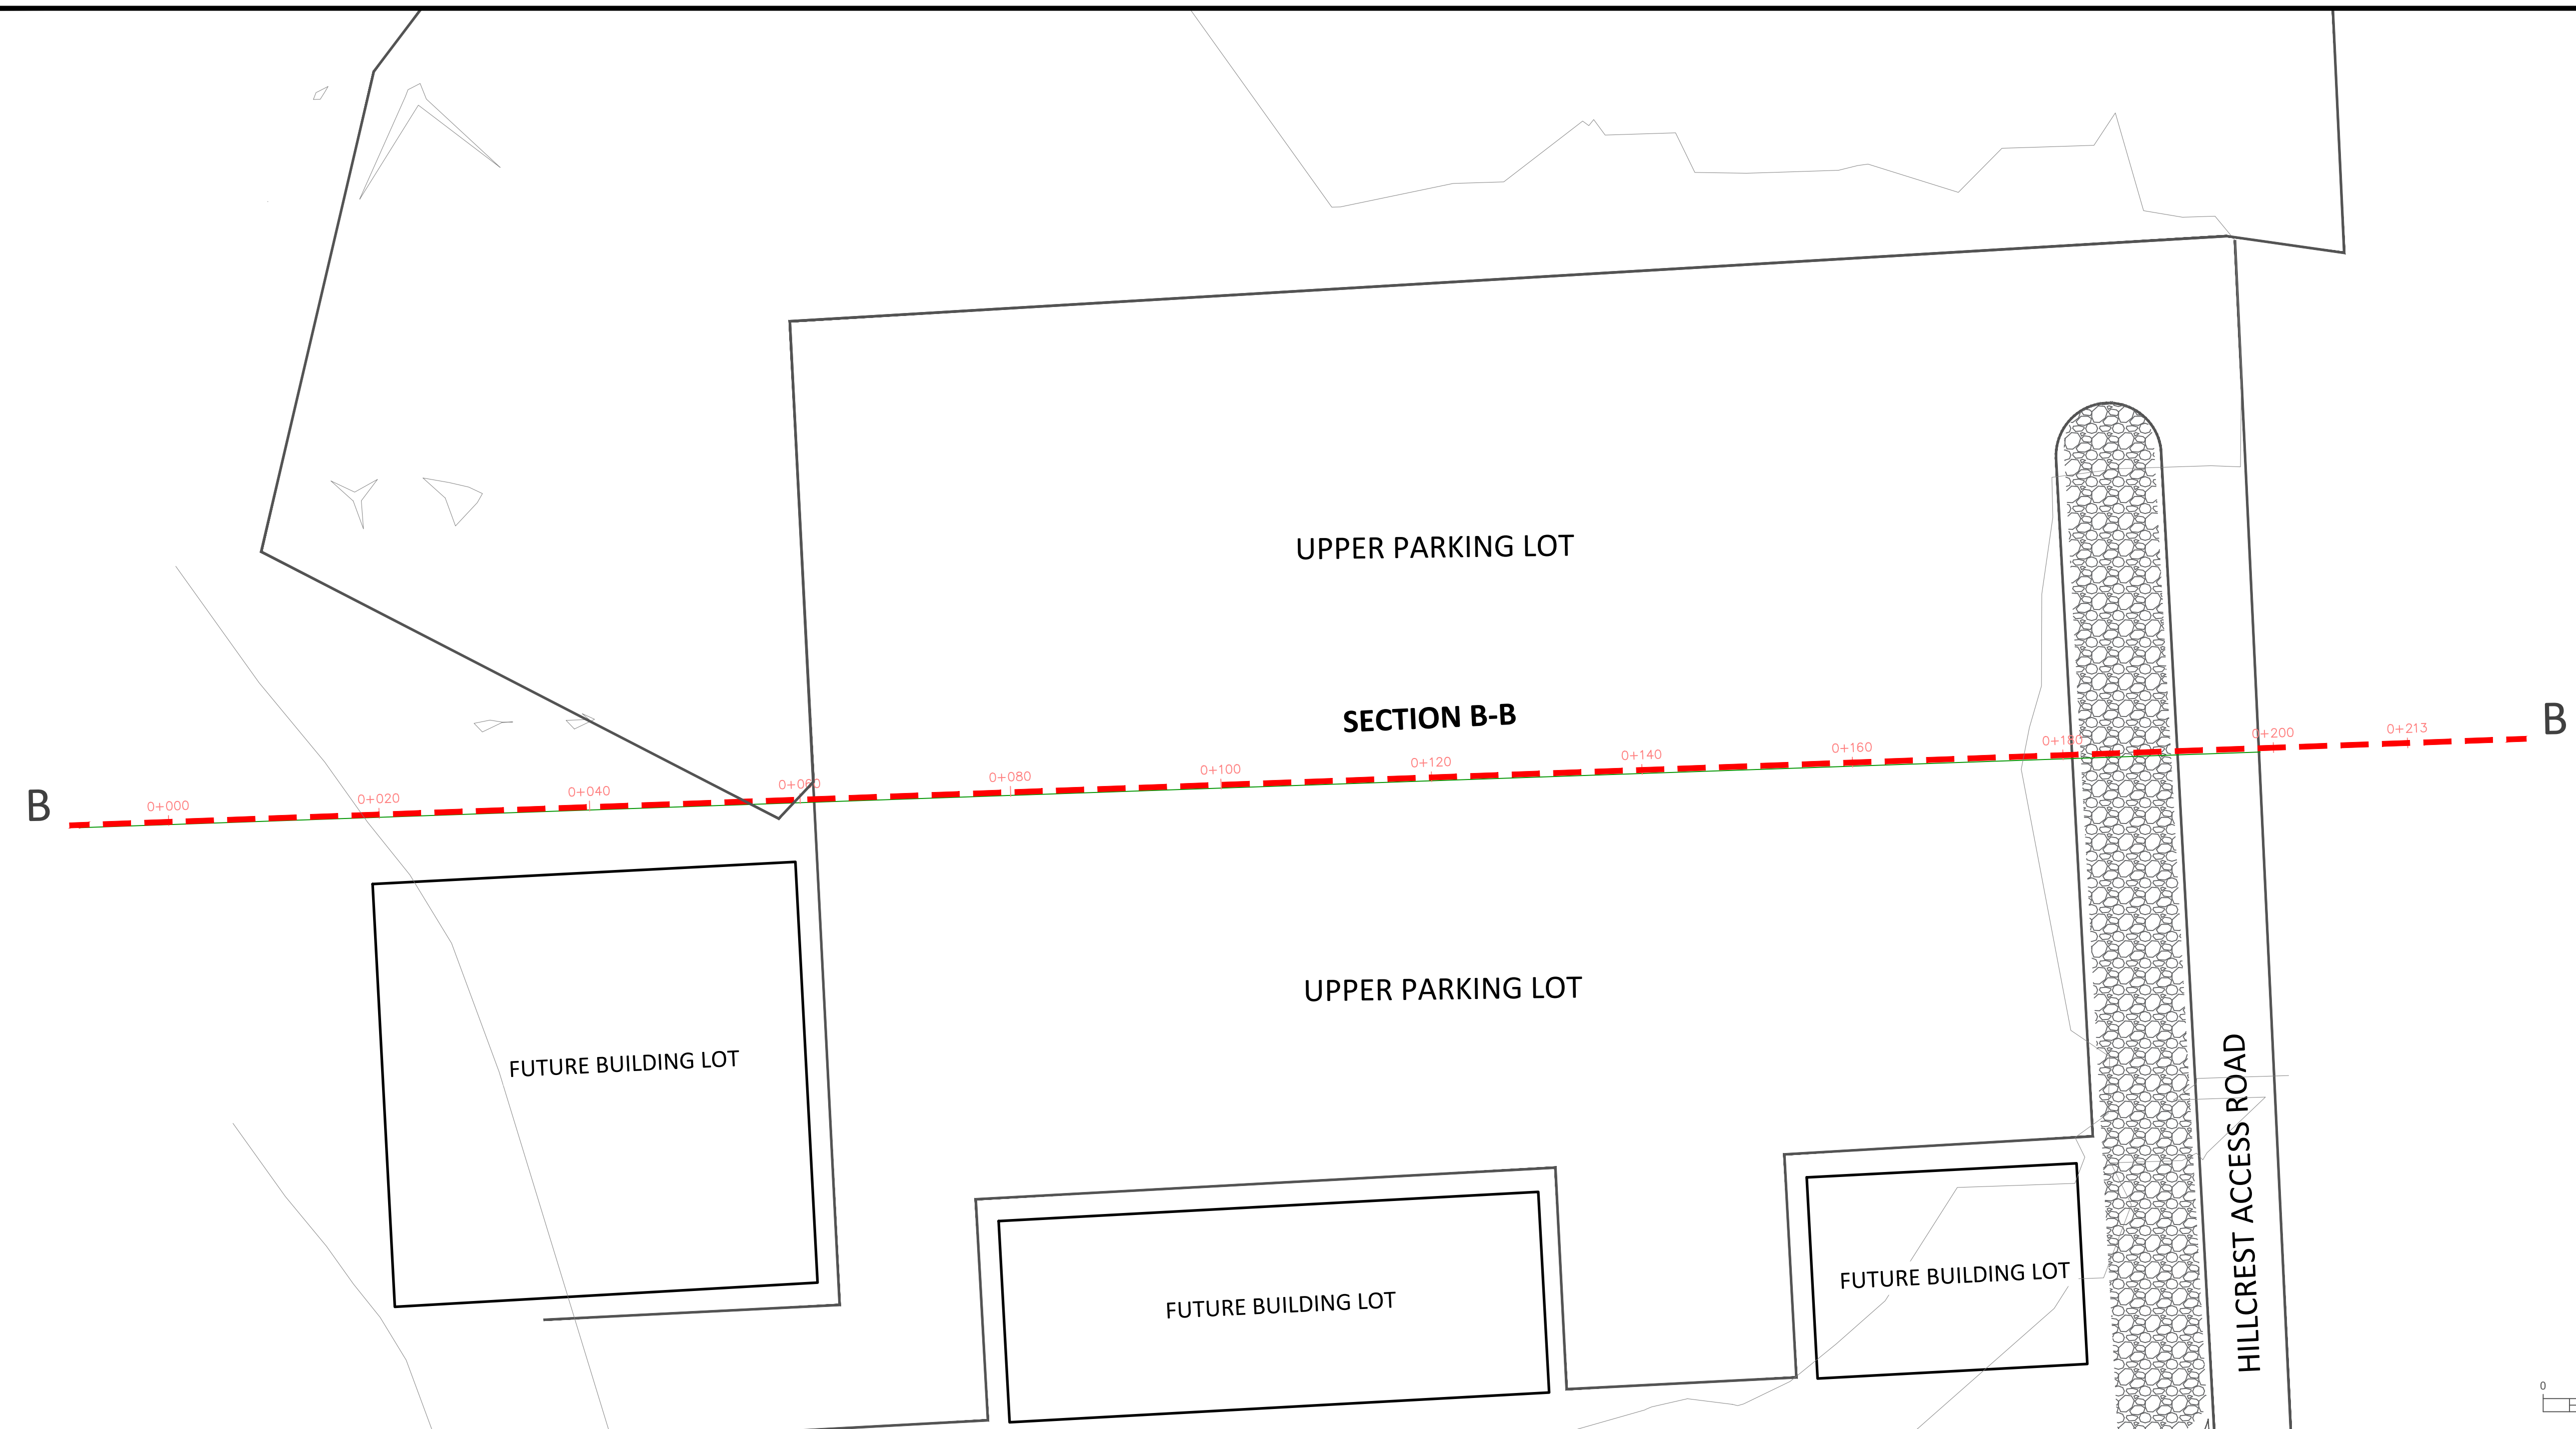

Drawings Issued for Construction are to the best of our knowledge an accurate representation of documented revisions. In the case of any discrepancy, omission or conflict between the Issued for Construction documents and the contract documents, the contractor is to promptly notify the engineer.

NO.	DATE	DESCRIPTION
7	11/07/2023	ISSUED FOR CONSTRUCTION - R1
6	20/05/2023	ISSUED FOR CONSTRUCTION
5	12/04/2023	ISSUED FOR ADDENDUM #1
4	23/03/2023	ISSUED FOR TENDER
3	23/02/2023	ISSUED FOR 99% REVIEW
2	25/01/2023	ISSUED FOR 66% REVIEW
1	03/03/2022	ISSUED FOR 33% REVIEW

KEEWATIN-ASKI LTD.
 engineering & architecture
 www.k-a.ca

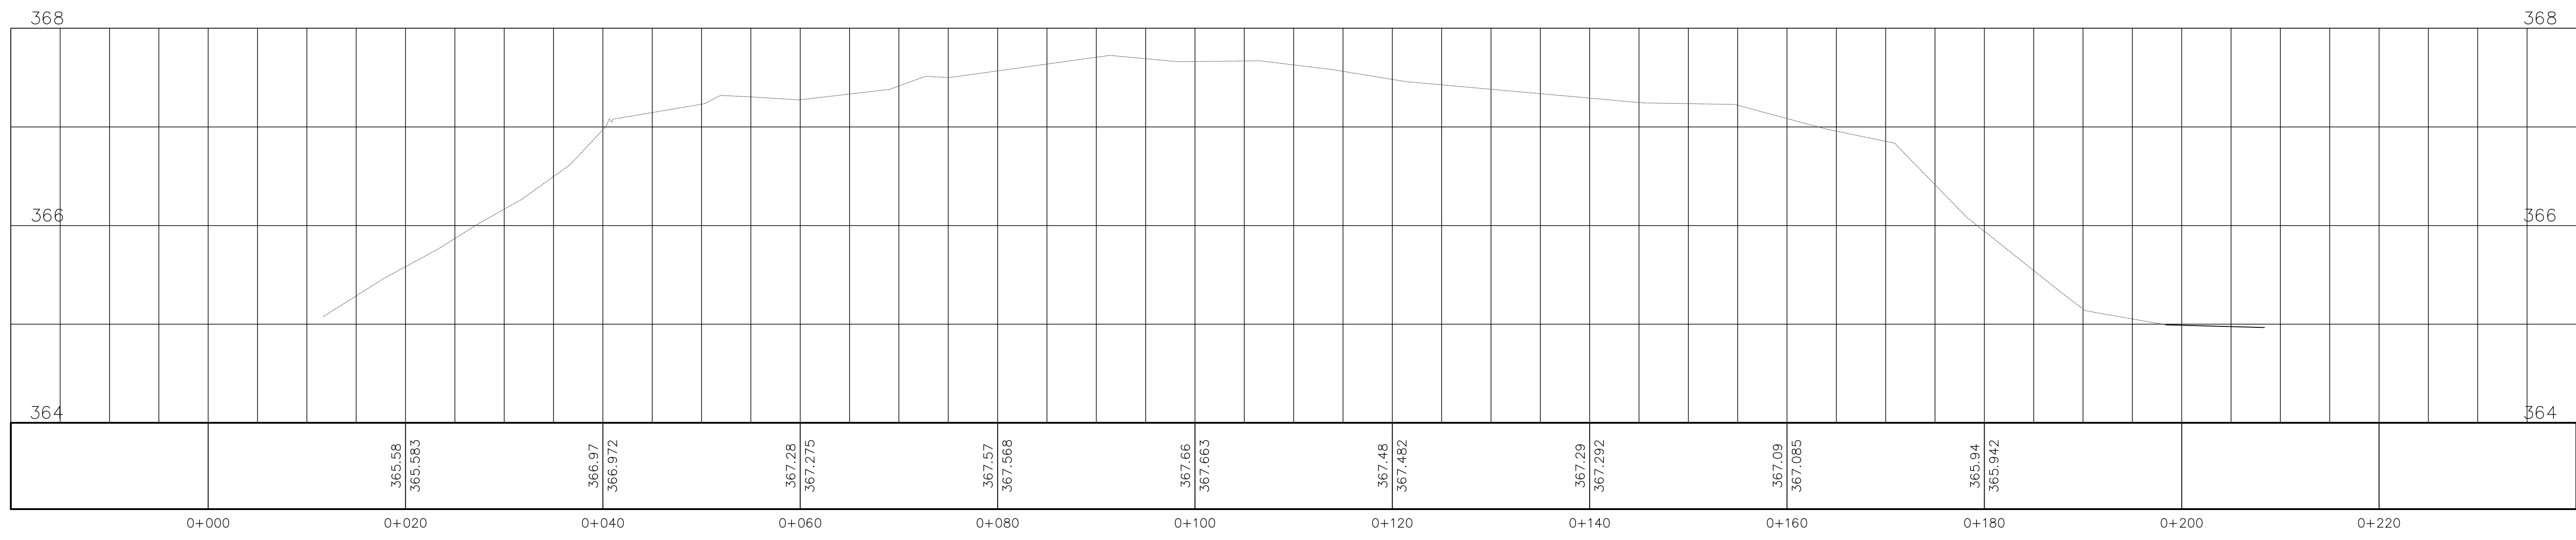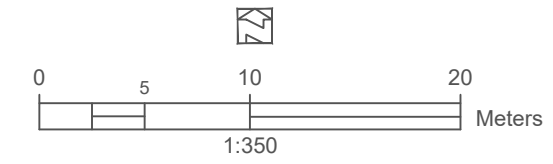

Vertical Scale Ratio 1:10

CLIENT



 SIOUX LOOKOUT
 Hub of the North

PROJECT
 HILLCREST DEVELOPMENT
 INFRASTRUCTURE SERVICING

DRAWING TITLE
 PLAN AND PROFILE
 SECTION B-B

DESIGN:	GP
DRAWN:	RS
CHECKED:	CHECKED
SCALE:	SCALE
DATE:	20241212

PROJECT NUMBER:	22021
DRAWING NUMBER:	PP 02

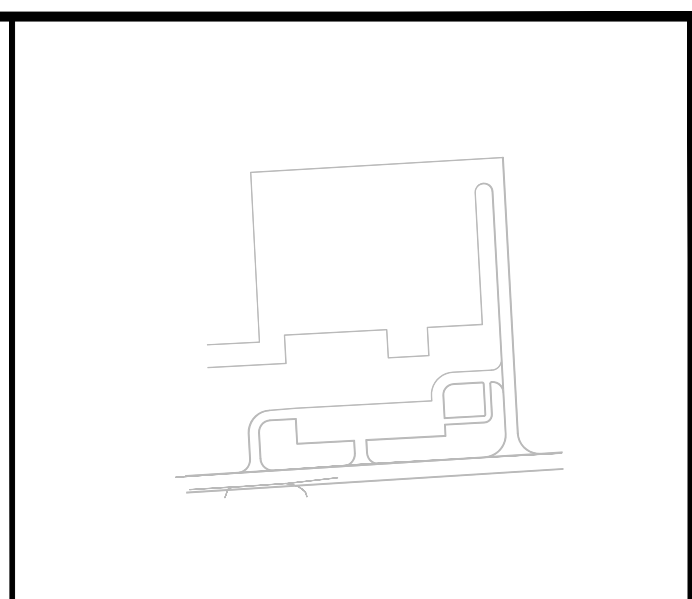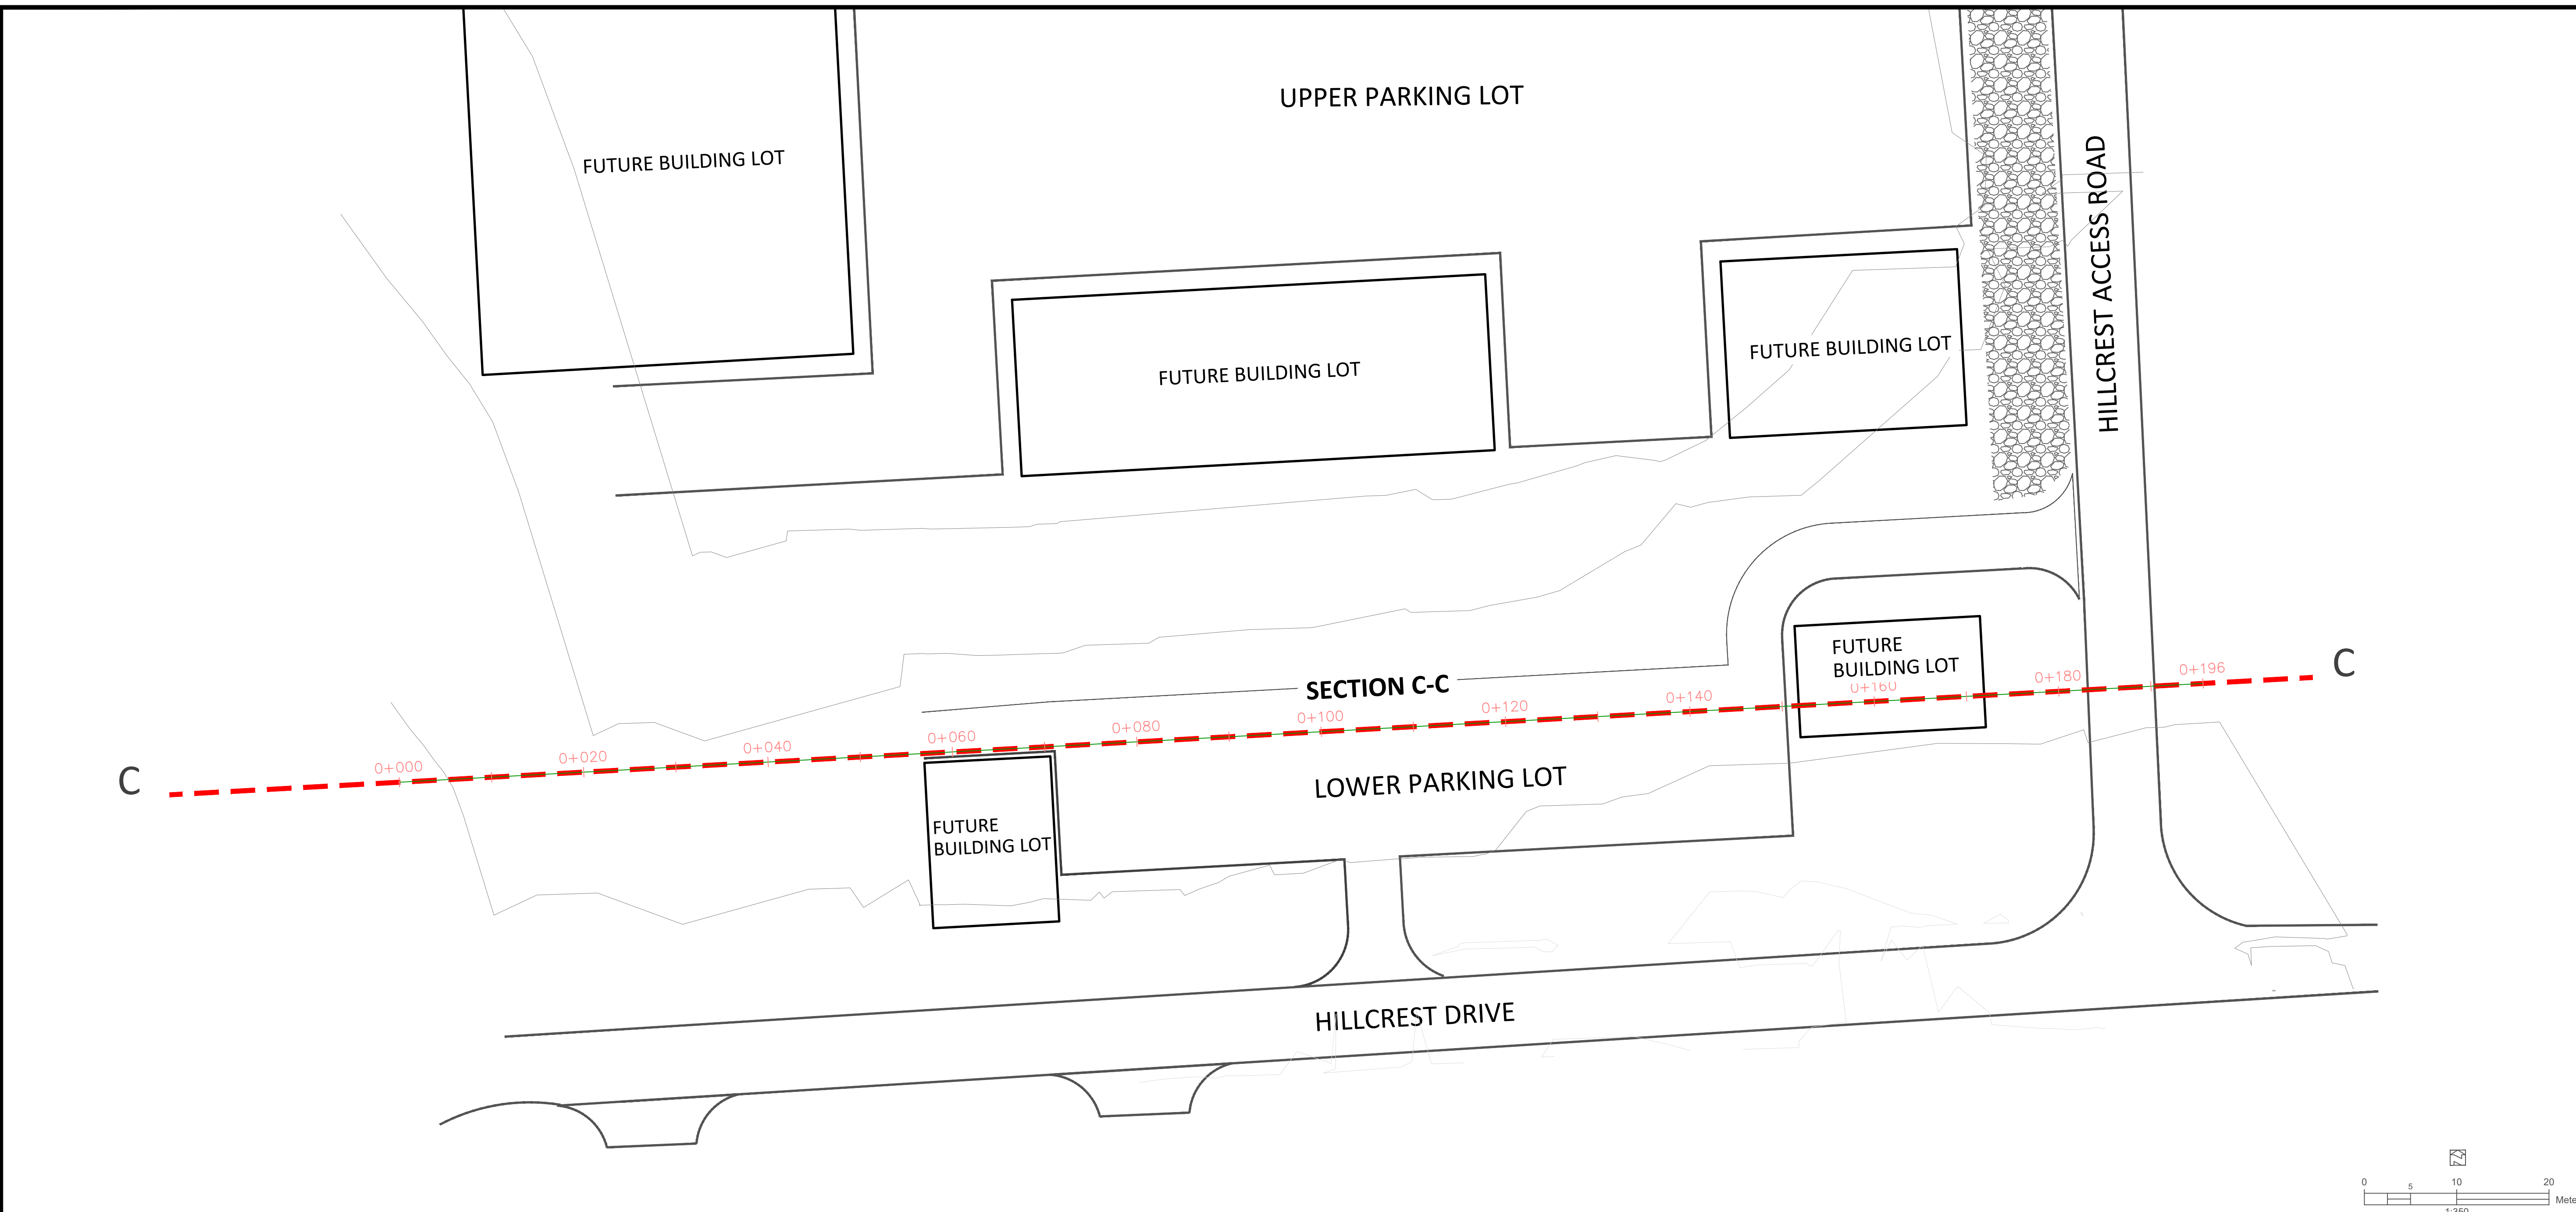

KEY PLAN

LEGEND


Drawings Issued for Construction are to the best of our knowledge an accurate representation of documented revisions. In the case of any discrepancy, omission or conflict between the Issued for Construction documents and the contract documents, the contractor is to promptly notify the engineer.

NO.	DATE	DESCRIPTION
7	11/07/2023	ISSUED FOR CONSTRUCTION - R1
6	20/05/2023	ISSUED FOR CONSTRUCTION
5	12/04/2023	ISSUED FOR ADDENDUM #1
4	23/03/2023	ISSUED FOR TENDER
3	23/02/2023	ISSUED FOR 99% REVIEW
2	25/01/2023	ISSUED FOR 66% REVIEW
1	03/03/2022	ISSUED FOR 33% REVIEW

REVISION

KEEWATIN-ASKI LTD.
 engineering & architecture
 www.k-a.ca

CLIENT

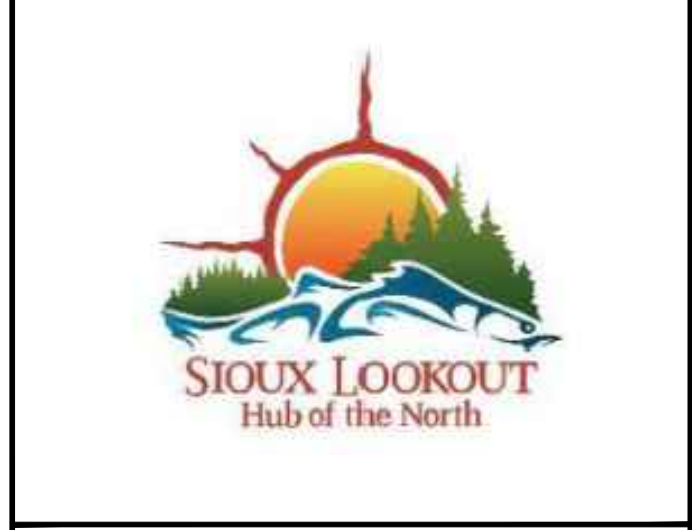


PROJECT
 HILLCREST DEVELOPMENT
 INFRASTRUCTURE SERVICING



DRAWING TITLE
 PLAN AND PROFILE
 SECTION C-C

DESIGN:	GP
DRAWN:	RS
CHECKED:	CHECKED
SCALE:	SCALE
DATE:	20241212

PROJECT NUMBER:	22021
DRAWING NUMBER:	PP 03

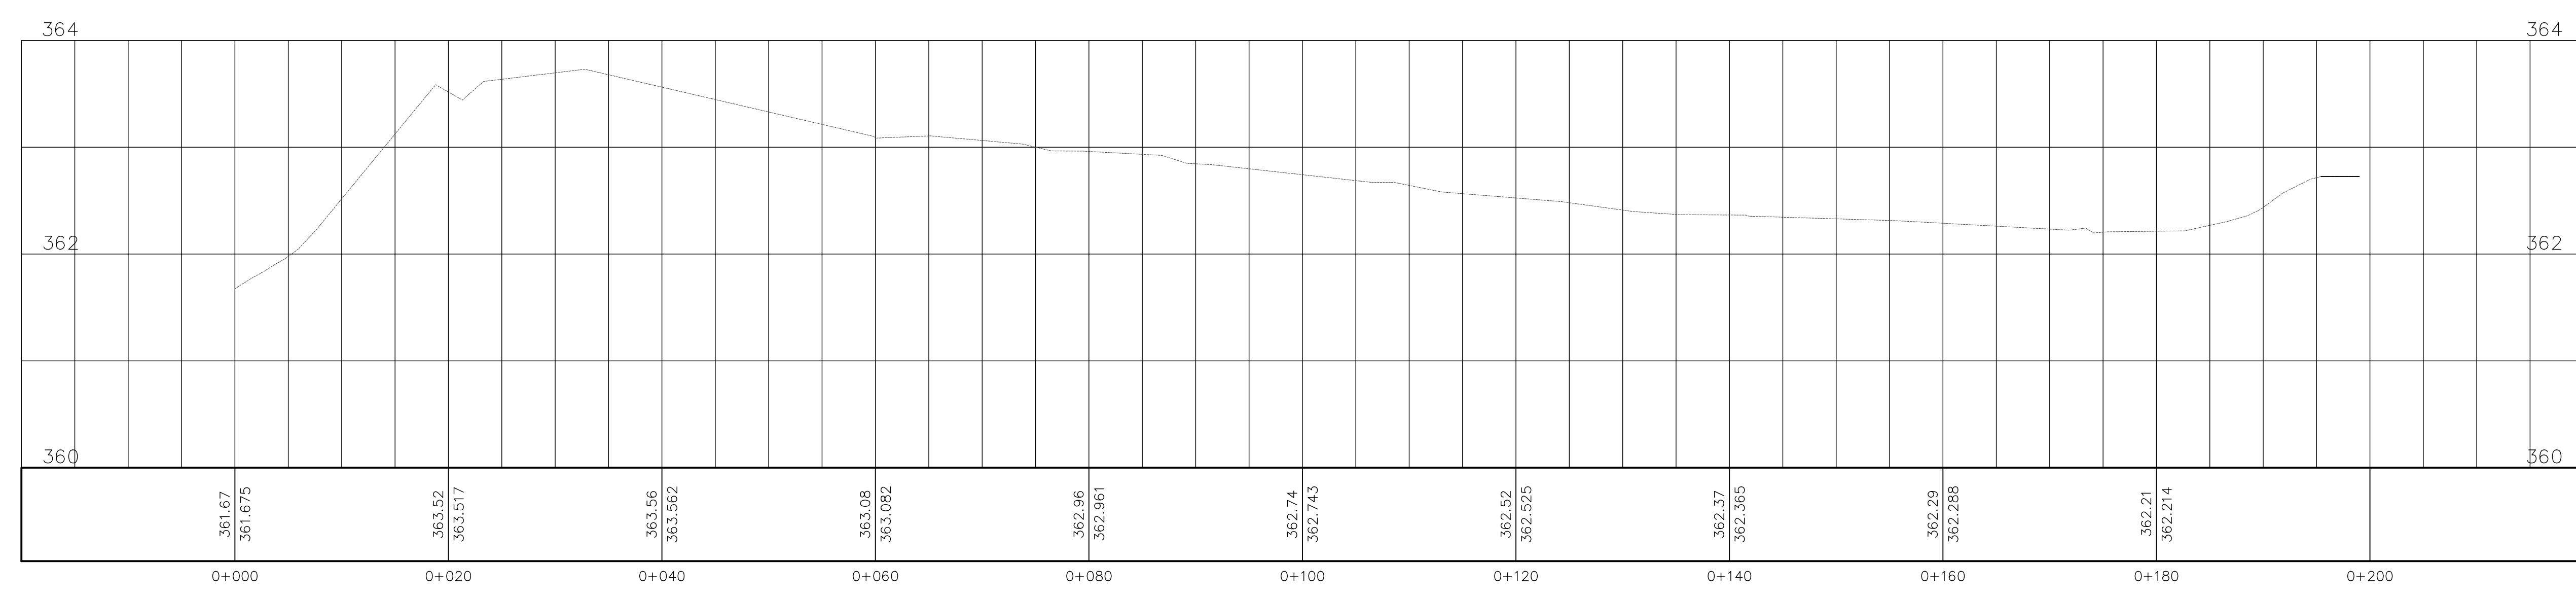

Vertical Scale Ratio 1:10

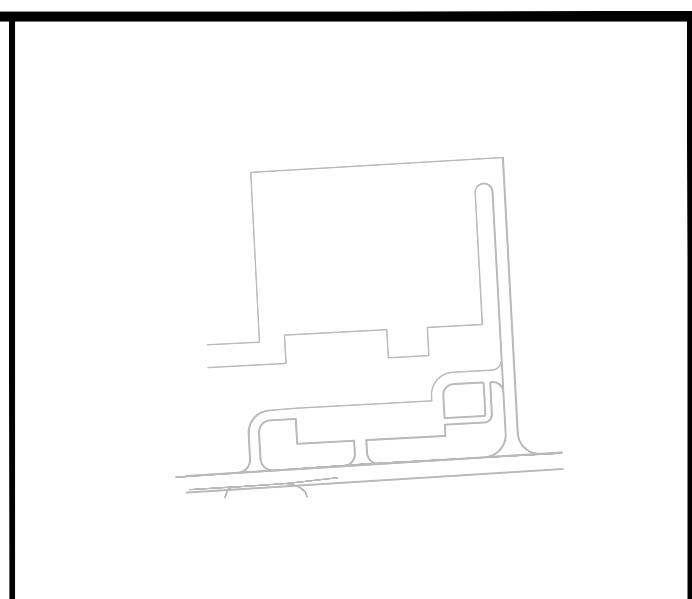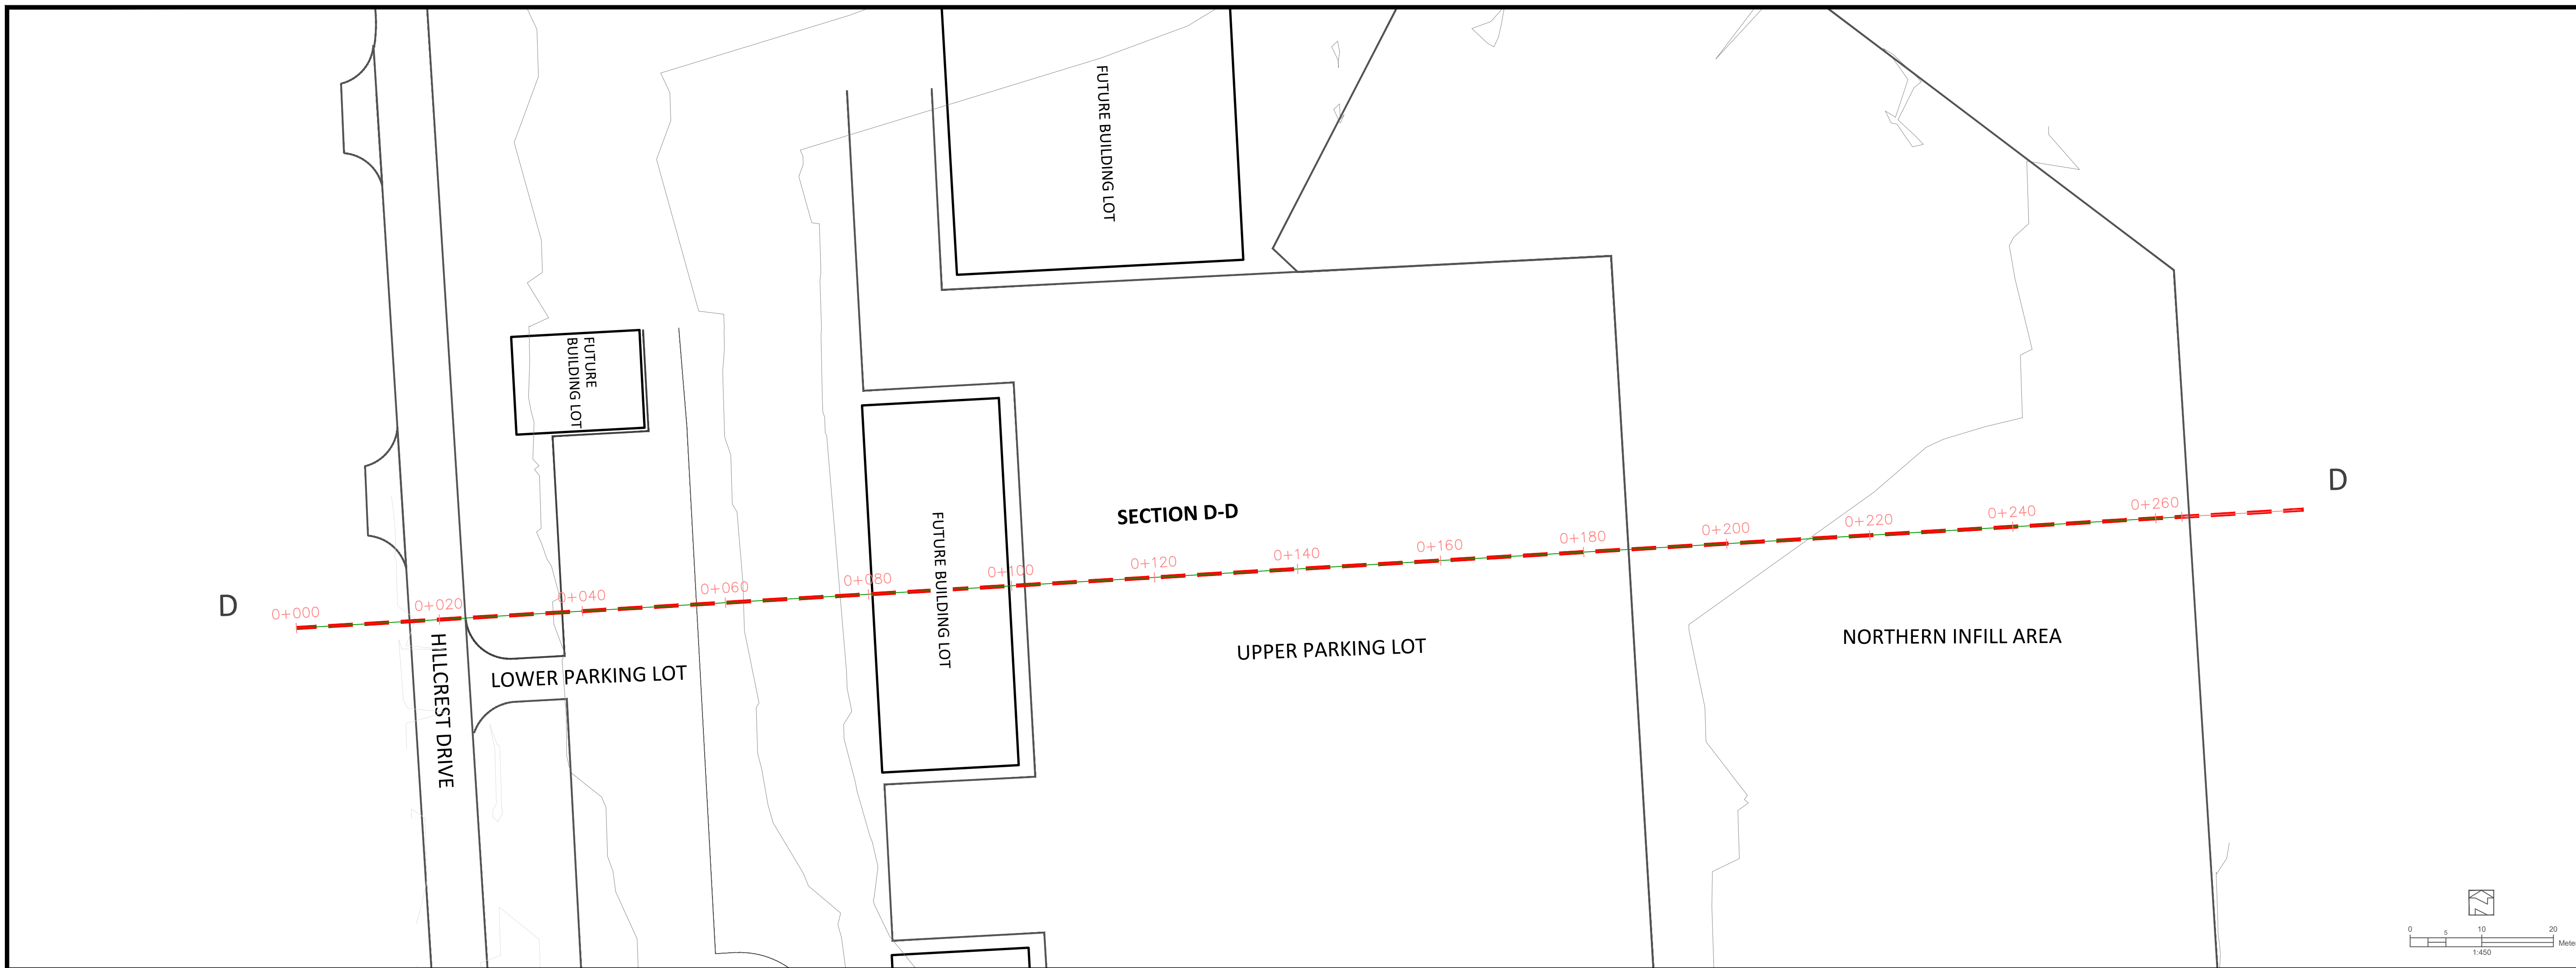


KEY PLAN

LEGEND


Drawings Issued for Construction are to the best of our knowledge an accurate representation of documented revisions. In the case of any discrepancy, omission or conflict between the Issued for Construction documents and the contract documents, the contractor is to promptly notify the engineer.

NO.	DATE	DESCRIPTION
7	11/07/2023	ISSUED FOR CONSTRUCTION - R1
6	20/05/2023	ISSUED FOR CONSTRUCTION
5	12/04/2023	ISSUED FOR ADDENDUM #1
4	23/03/2023	ISSUED FOR TENDER
3	23/02/2023	ISSUED FOR 99% REVIEW
2	25/01/2023	ISSUED FOR 66% REVIEW
1	03/03/2022	ISSUED FOR 33% REVIEW

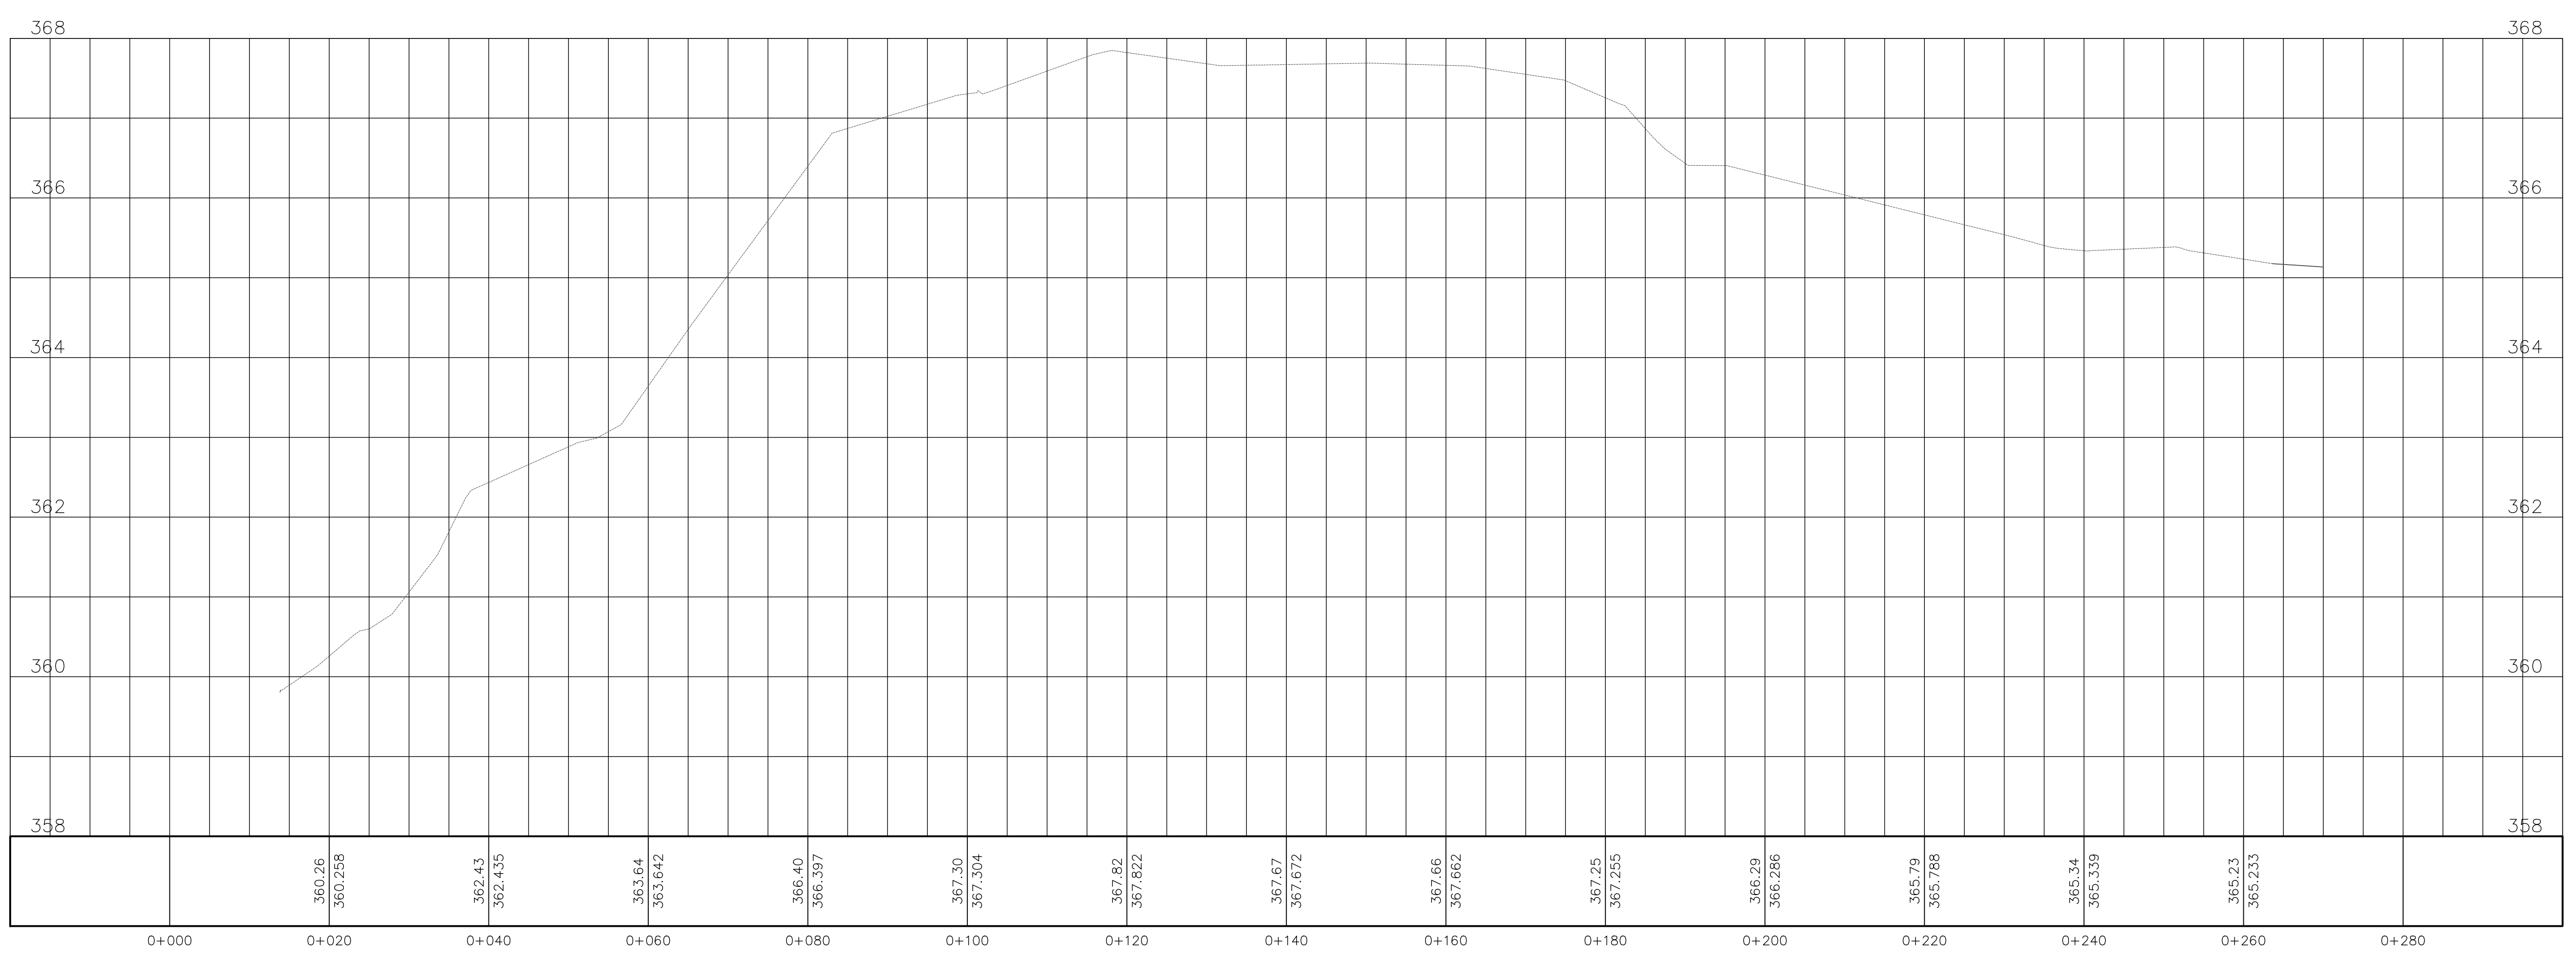

Vertical Scale Ratio 1:10

KEEWATIN-ASKI LTD.
engineering & architecture
www.k-a.ca



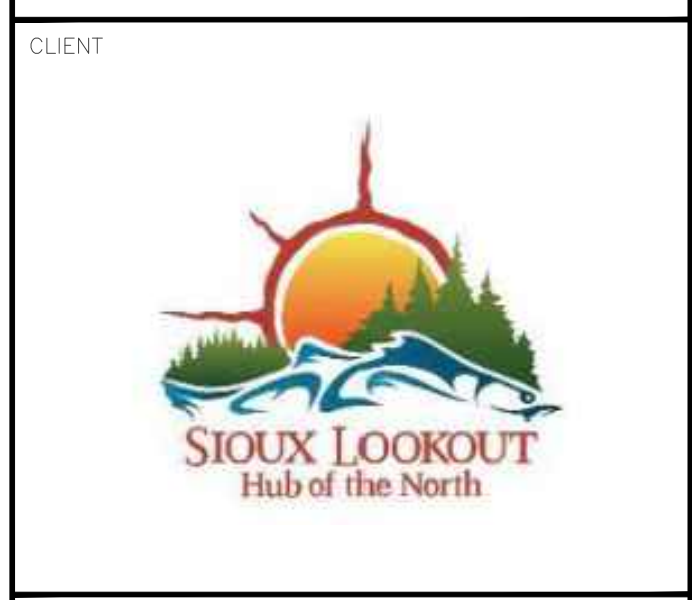


PROJECT
HILLCREST DEVELOPMENT
INFRASTRUCTURE SERVICING


DRAWING TITLE
PLAN AND PROFILE
SECTION D-D

DESIGN:	GP
DRAWN:	RS
CHECKED:	CHECKED
SCALE:	SCALE
DATE:	20241212

PROJECT NUMBER:	22021
DRAWING NUMBER:	PP 04

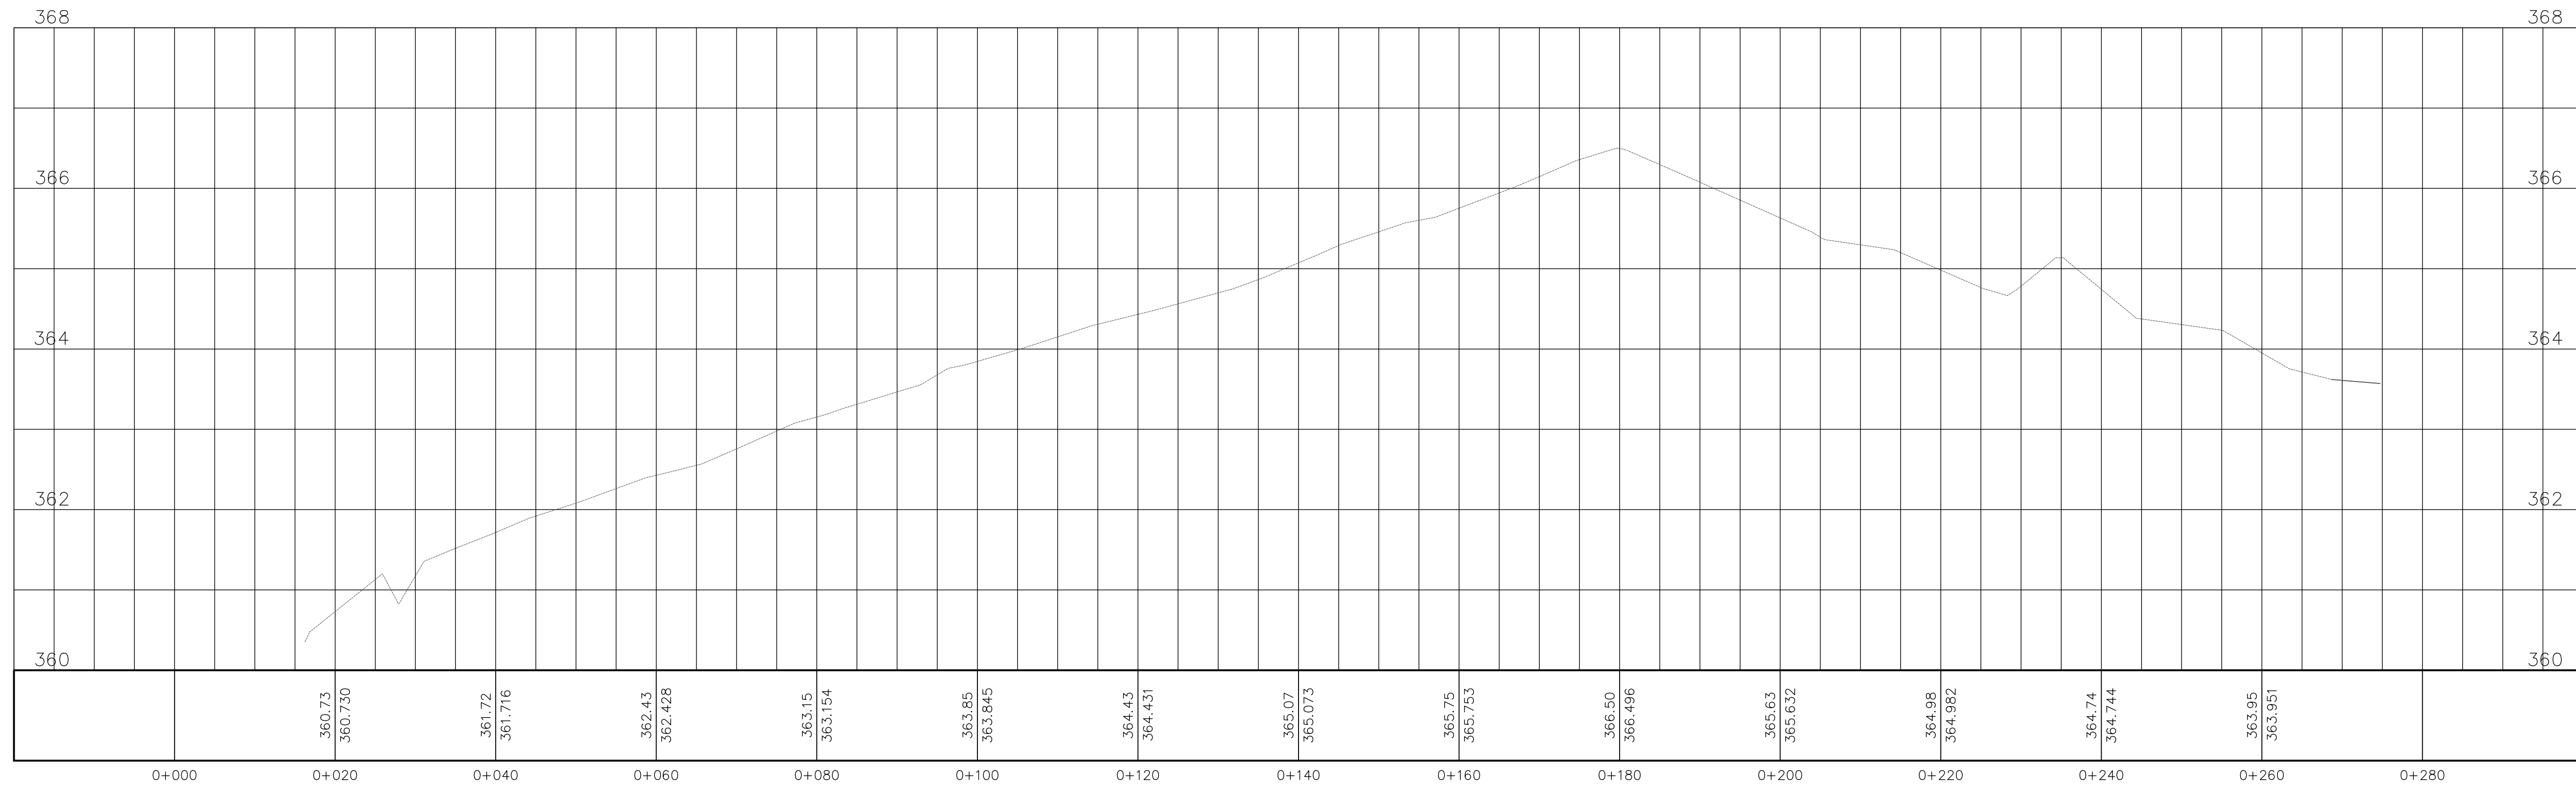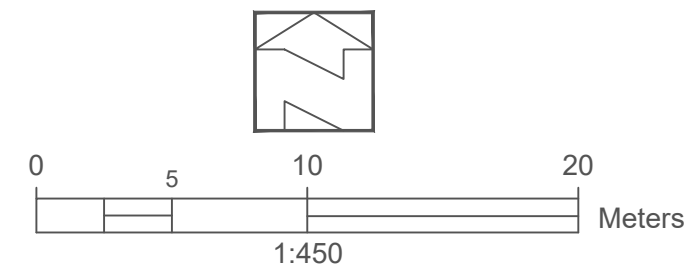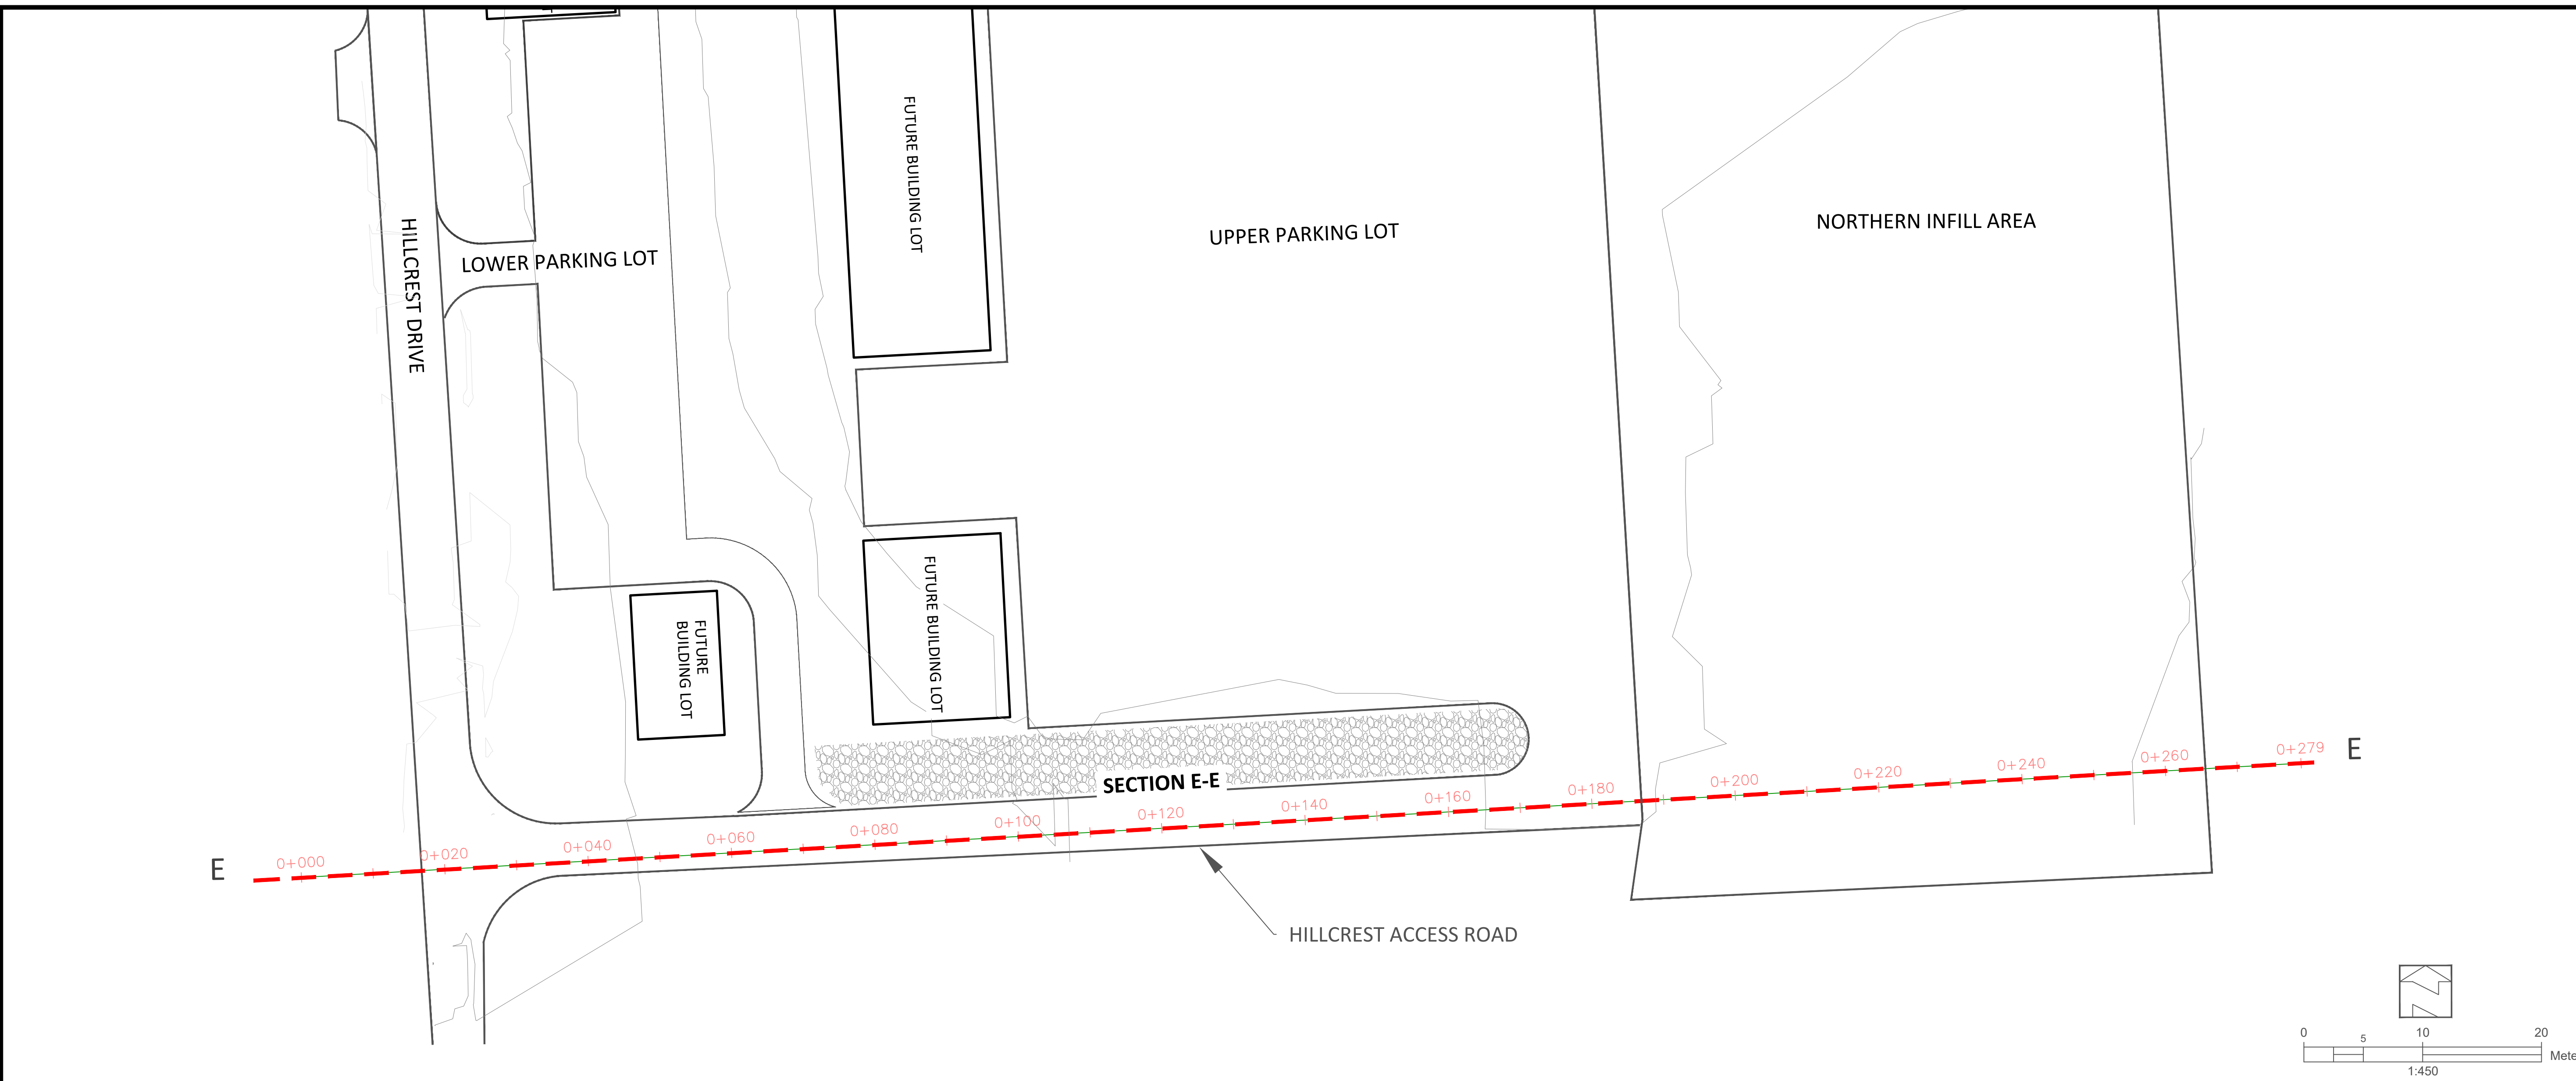

Vertical Scale Ratio 1:10

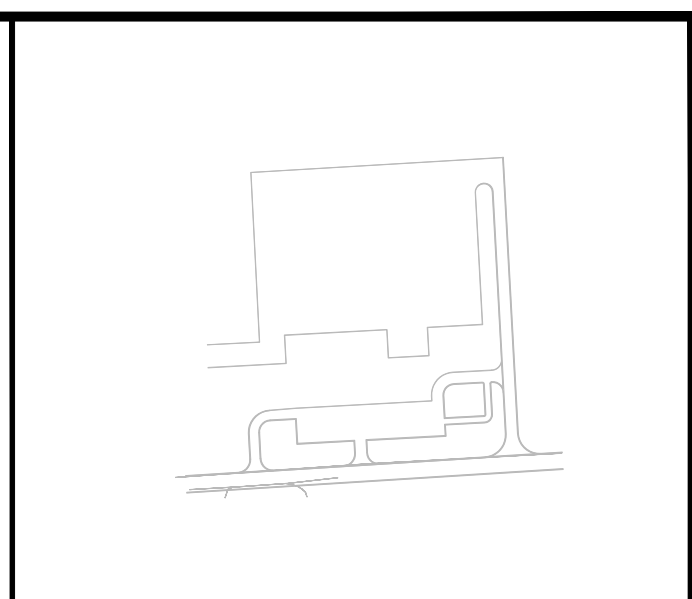

KEY PLAN

LEGEND


Drawings Issued for Construction are to the best of our knowledge an accurate representation of documented revisions. In the case of any discrepancy, omission or conflict between the Issued for Construction documents and the contract documents, the contractor is to promptly notify the engineer.

NO.	DATE	DESCRIPTION
7	11/07/2023	ISSUED FOR CONSTRUCTION - R1
6	20/05/2023	ISSUED FOR CONSTRUCTION
5	12/04/2023	ISSUED FOR ADDENDUM #1
4	23/03/2023	ISSUED FOR TENDER
3	23/02/2023	ISSUED FOR 99% REVIEW
2	25/01/2023	ISSUED FOR 66% REVIEW
1	03/03/2022	ISSUED FOR 33% REVIEW

REVISION

KEEWATIN-ASKI LTD.
engineering & architecture
www.k-a.ca

CLIENT

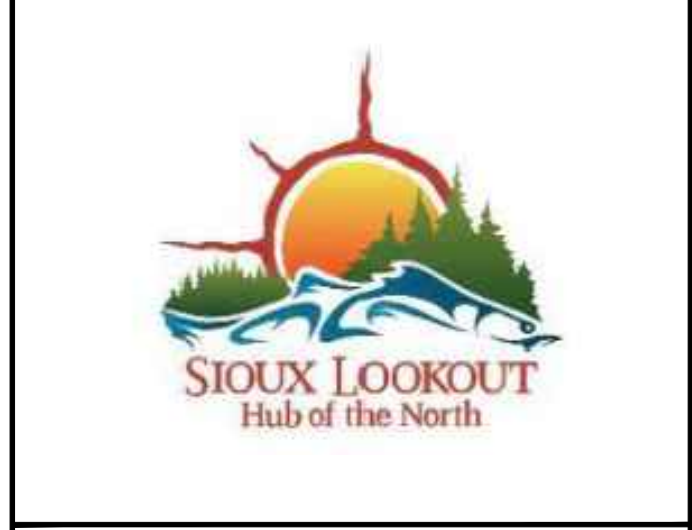


PROJECT
HILLCREST DEVELOPMENT
INFRASTRUCTURE SERVICING

DRAWING TITLE
PLAN AND PROFILE
SECTION E-E

DESIGN:	GP
DRAWN:	RS
CHECKED:	CHECKED
SCALE:	SCALE
DATE:	20241212

PROJECT NUMBER:	DRAWING NUMBER:
22021	PP 05

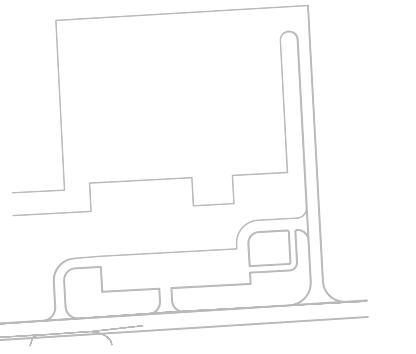

KEY PLAN

LEGEND

Drawings issued for Construction are to the best of our knowledge an accurate representation of documented conditions. In the case of any discrepancy, omission or conflict between the issued for Construction documents and the contract documents, the contractor is to promptly notify the engineer.

7	11/07/2023	ISSUED FOR CONSTRUCTION - R1
6	20/05/2023	ISSUED FOR CONSTRUCTION
5	12/04/2023	ISSUED FOR ADDENDUM #1
4	23/03/2023	ISSUED FOR TENDER
3	23/02/2023	ISSUED FOR 99% REVIEW
2	25/01/2023	ISSUED FOR 66% REVIEW
1	03/03/2022	ISSUED FOR 33% REVIEW

NO.	DATE	DESCRIPTION
-----	------	-------------

REVISION

KEEWATIN-ASKI LTD.
 engineering & architecture
www.k-a.ca

CLIENT

SIoux LOOKOUT
 Hub of the North

PROJECT
 HILLCREST DEVELOPMENT
 INFRASTRUCTURE SERVICING

DRAWING TITLE
 SITE VIEW
 CONSTRUCTION PROGRESS 2024

DESIGN:	GP
DRAWN:	RS
CHECKED:	CHECKED
SCALE:	AS SHOWN
DATE:	20241212

PROJECT NUMBER:	22021	DRAWING NUMBER:	V 1
-----------------	-------	-----------------	-----